


CONCRETE INSTALLATION

HOLLOW WALL INSTALLATION

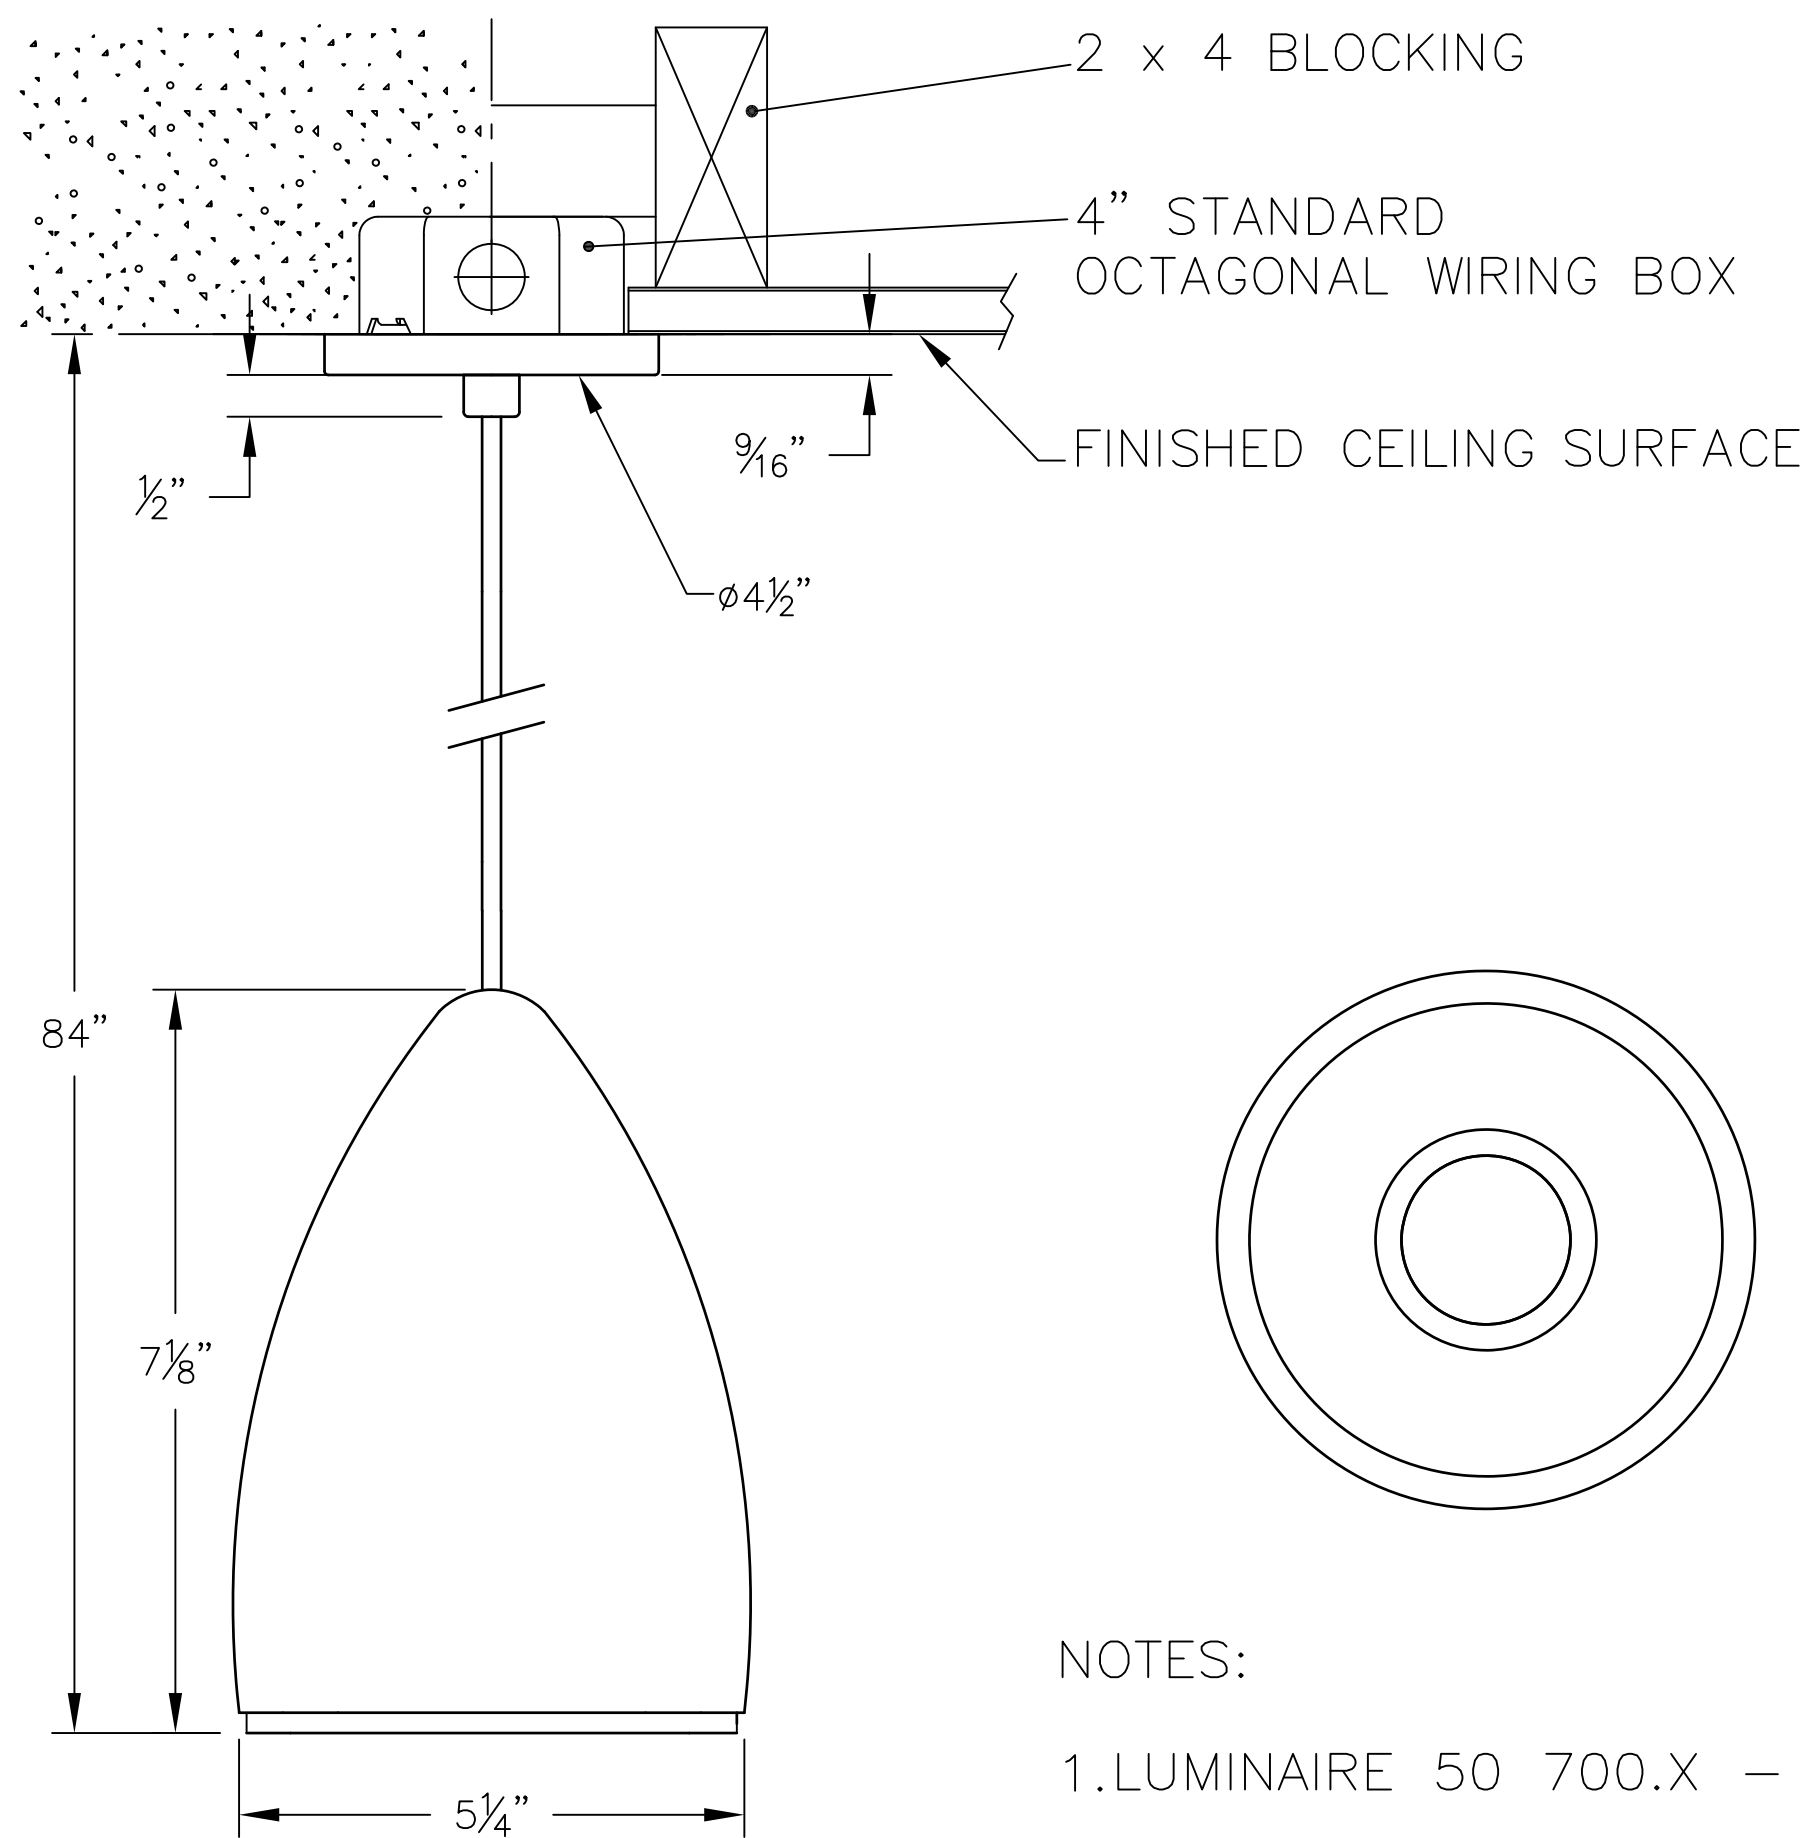

NOTES:

1.LUMINAIRE 50 700.X – SEE SPECIFICATIONS.

TYPE: _____

SUBMITTAL APPROVAL		CAT NO.: 50 700.X		BEGA	
APPROVED BY: _____		PROJECT: -		1000 Bega Way	
SIGNED: _____		LOCATION: -		Carpinteria, Ca. 93013	
DATE: _____		DRAWN: MP		(805) 684-0533	
DESCRIPTION		DATE: 7/13/2020		FILE NAME: 50700.dxf	
REV.	DATE	This print contains confidential information which is the property of BEGA U.S. By acception this information, the borrower agrees that it will not be used for any other purpose other than that which is was loaned.			