


LOW PROFILE CANOPY

CONCRETE INSTALLATION HOLLOW WALL INSTALLATION

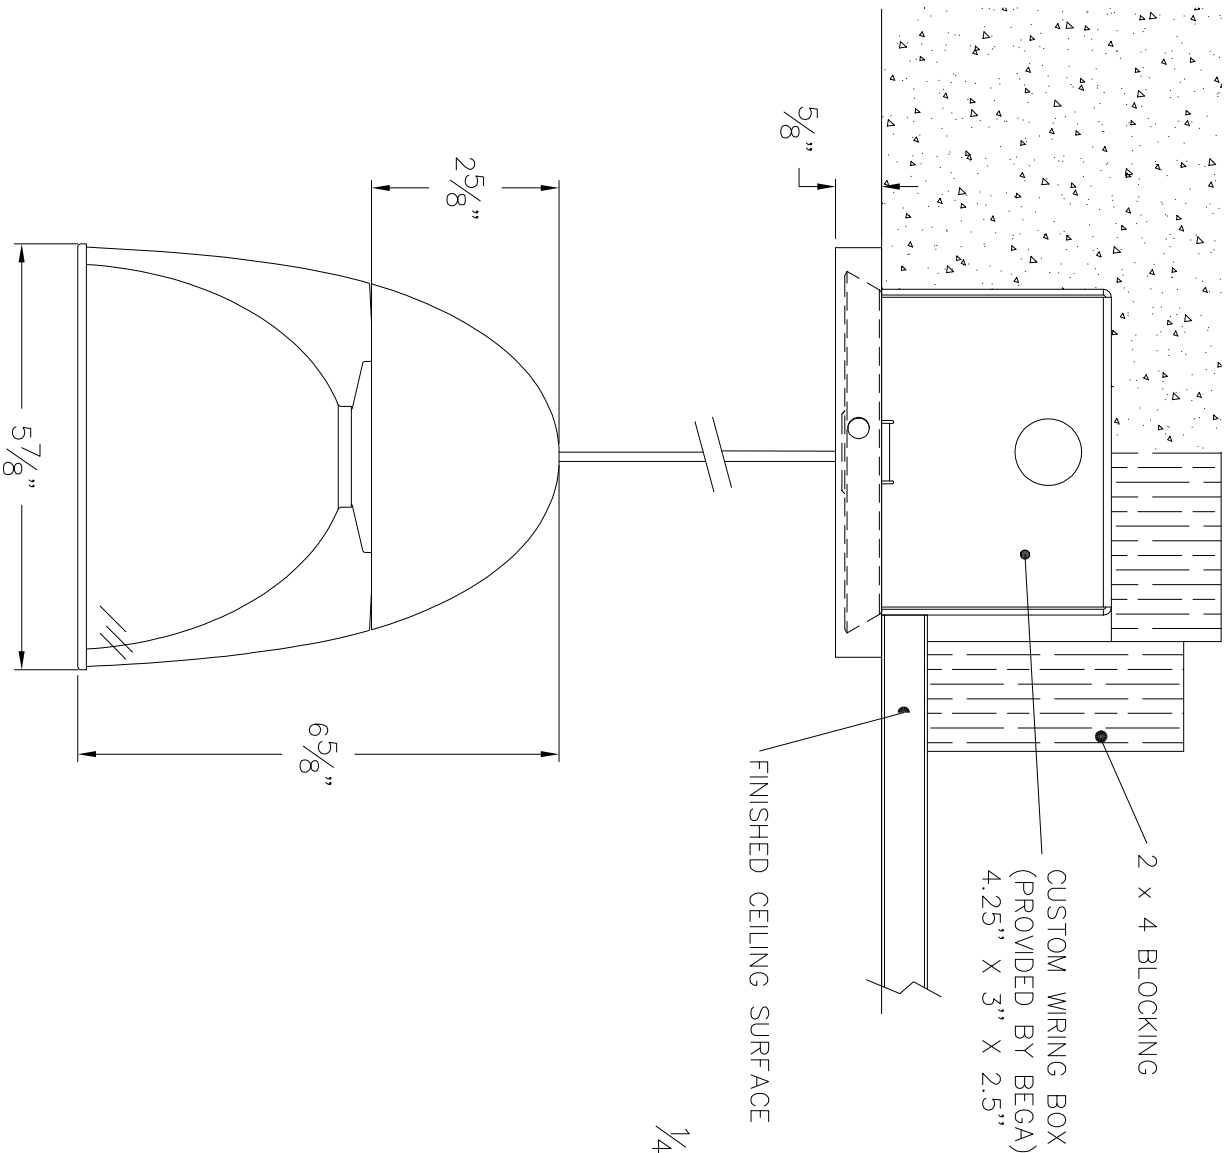


NOTES:

LUMINAIRE # 56 575.X WITH LOW PROFILE CANOPY
— SEE SPECIFICATIONS

STANDARD CANOPY

CONCRETE INSTALLATION HOLLOW WALL INSTALLATION

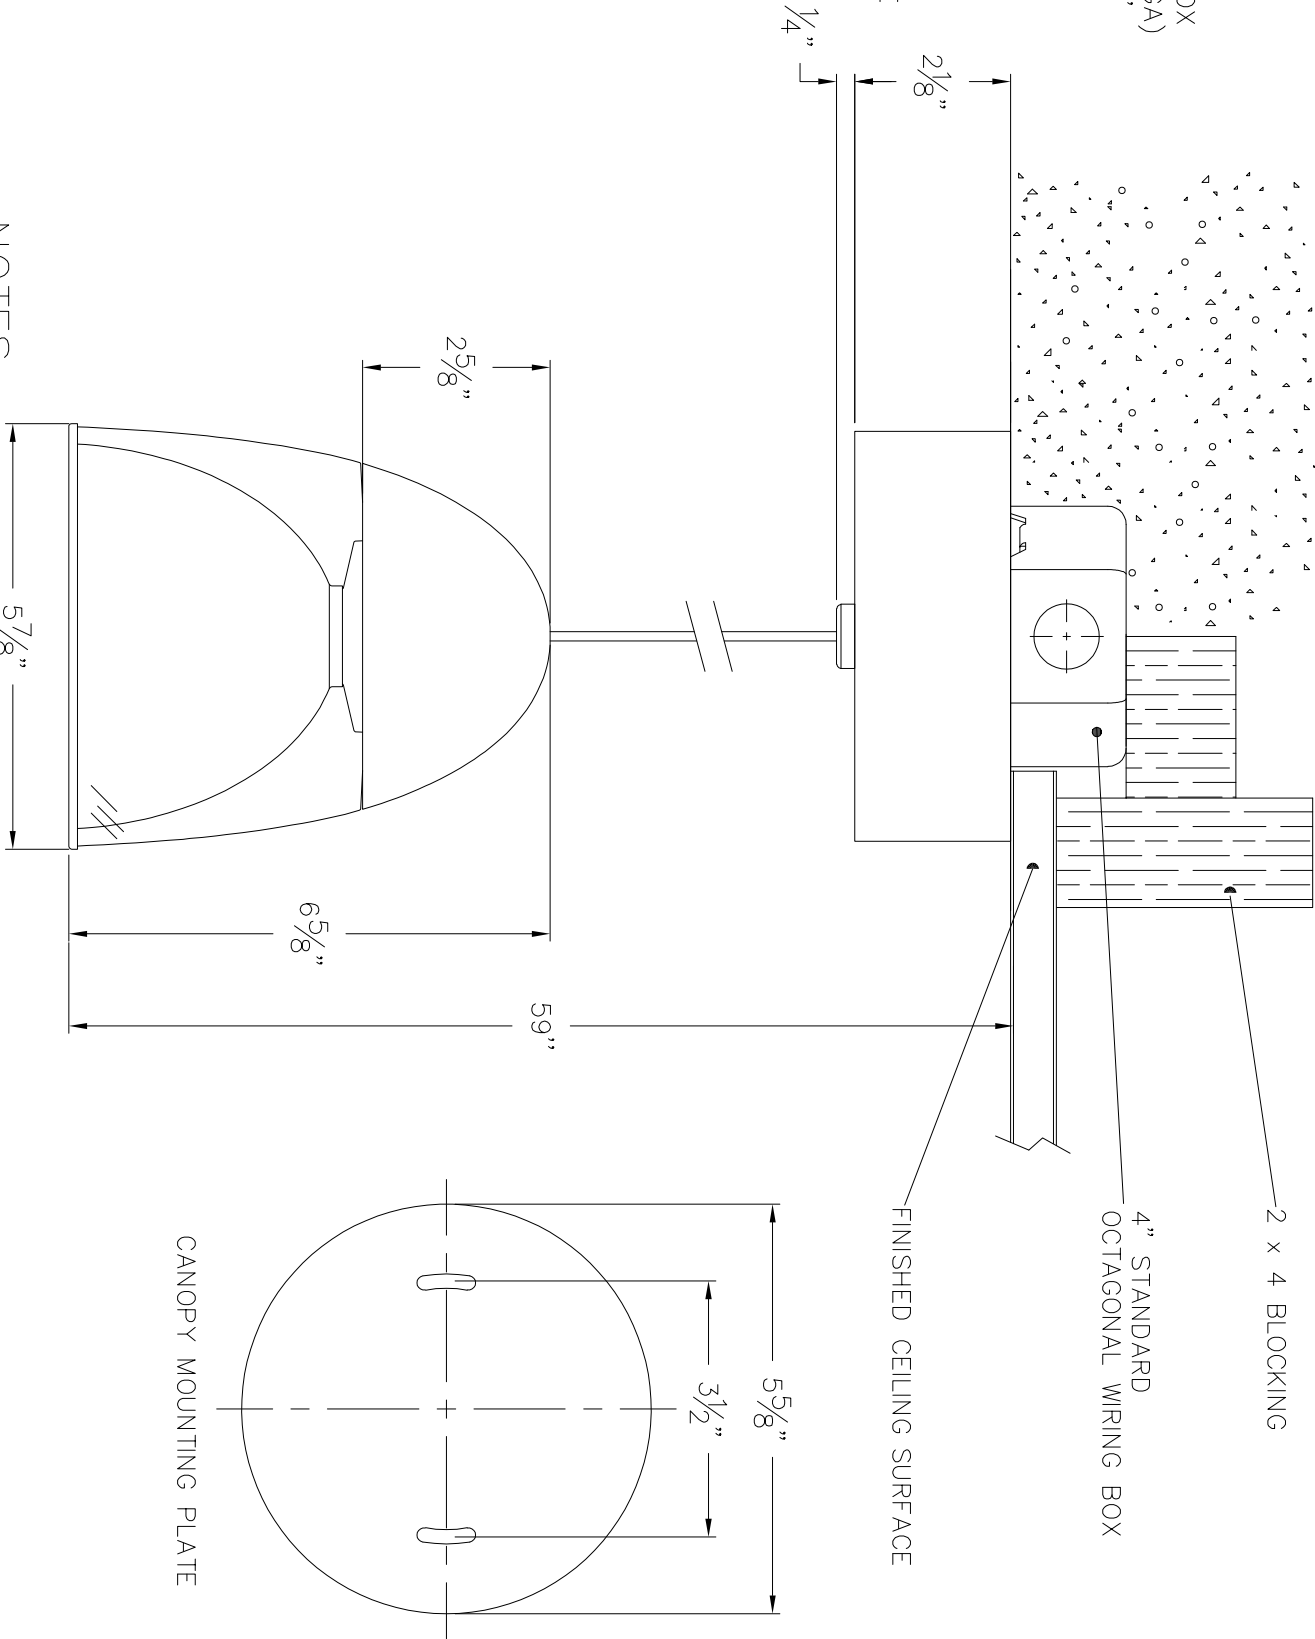

NOTES:

LUMINAIRE # 56 575.X WITH STANDARD CANOPY
— SEE SPECIFICATIONS

TYPE: _____

SUBMITTAL APPROVAL			CAT NO.: 56 575.X		BEGA
APPROVED BY: _____			PROJECT: -		
SIGNED: _____			LOCATION: -		1000 Bega Way Carpinteria, Ca. 93013 (805) 684-0533
DATE: _____			DRAWN: SB DATE: 9/25/2018File Name: 56575.dxf		
REV.	DATE	DESCRIPTION			