



CONCRETE INSTALLATION

HOLLOW WALL INSTALLATION

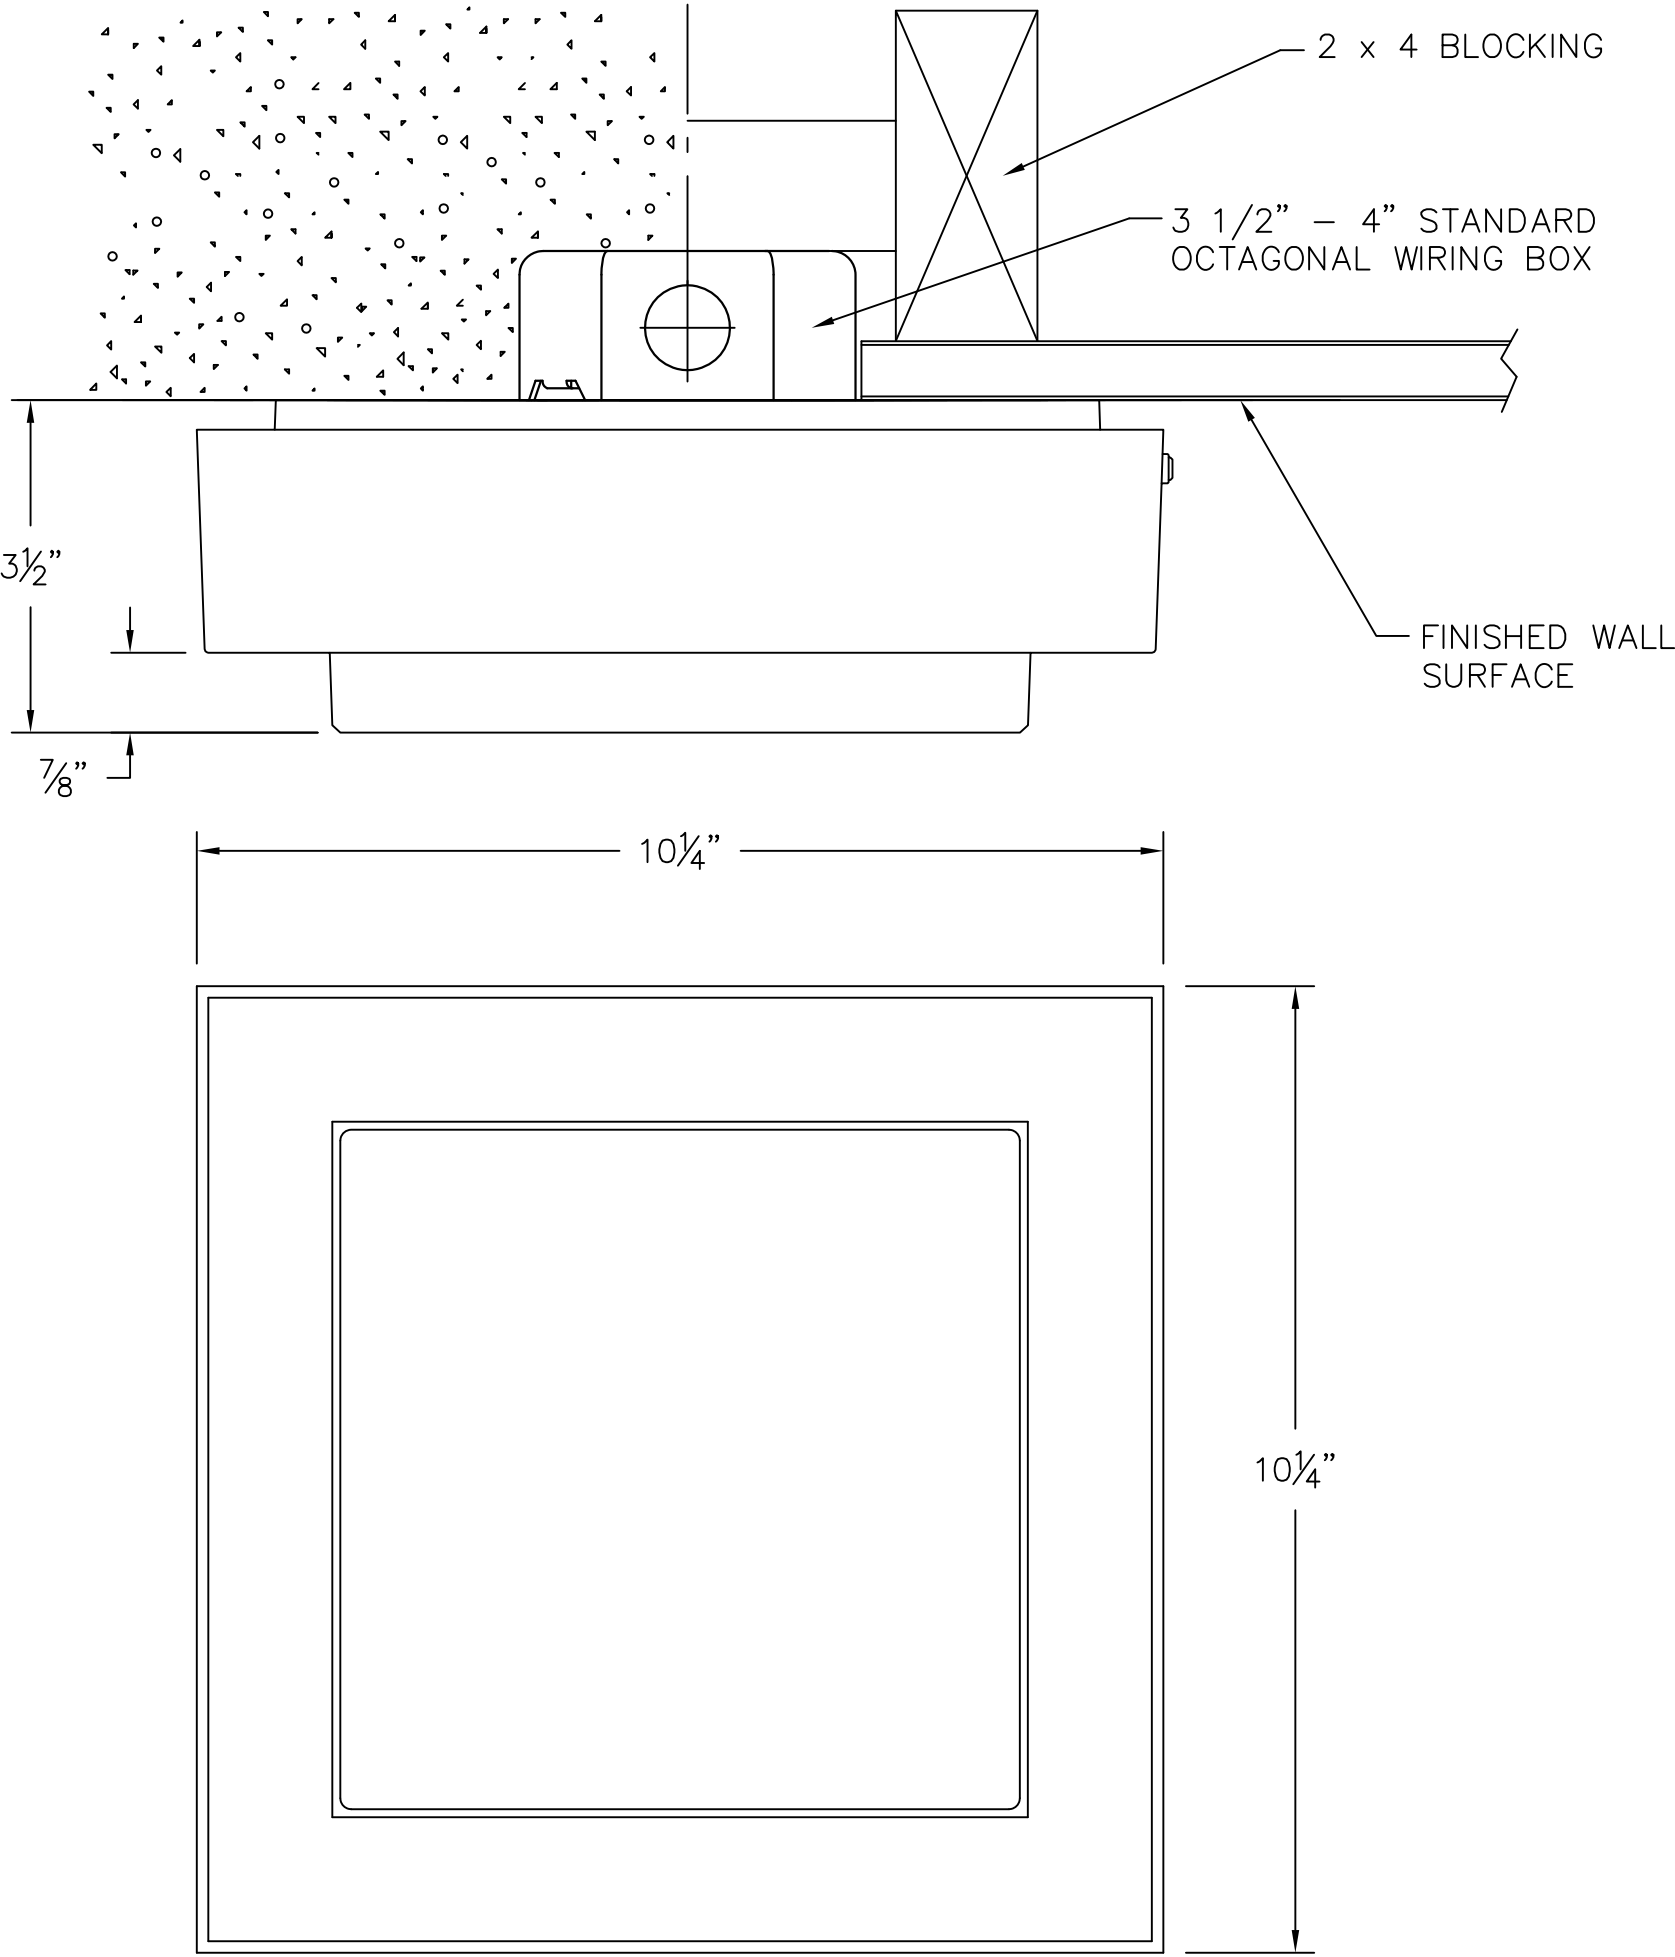

- NOTES:
- 1. LUMINAIRE # 33 233 - SEE SPECIFICATIONS.

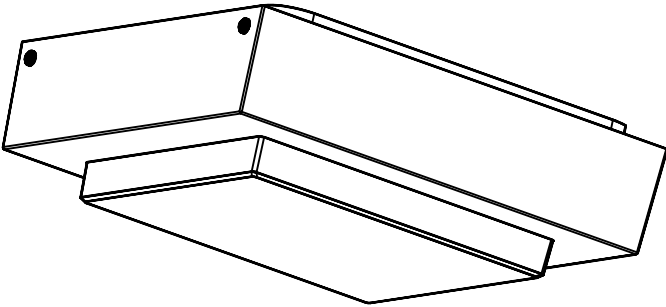

TYPE: \_\_\_\_\_

<b>SUBMITTAL APPROVAL</b>			CAT NO.: 33 233		<b>BEGA</b>  1000 Bega Way Carpinteria, Ca. 93013 (805) 684-0533
APPROVED BY: _____			PROJECT: -		
SIGNED: _____			LOCATION: -		
DATE: _____			DRAWN: RA      DATE: 2/24/2016      FILE NAME: 33233.dxf		
REV.	DATE	DESCRIPTION			
This print contains confidential information which is the property of BEGA U.S. By acception this information, the borrower agrees that it will not be used for any other purpose other than that which is was loaned.					