

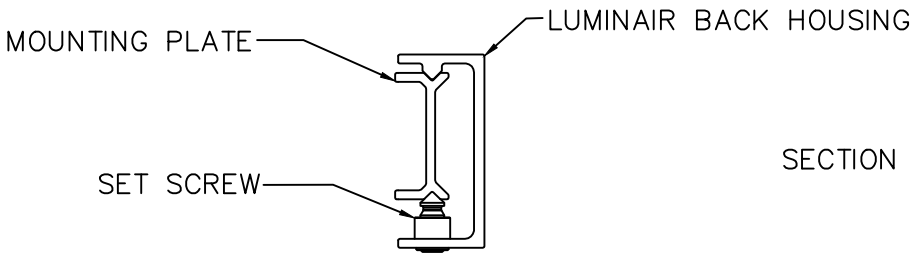


Note: WALL LUMINAIRE # 44 419 – SEE SPECIFICATIONS

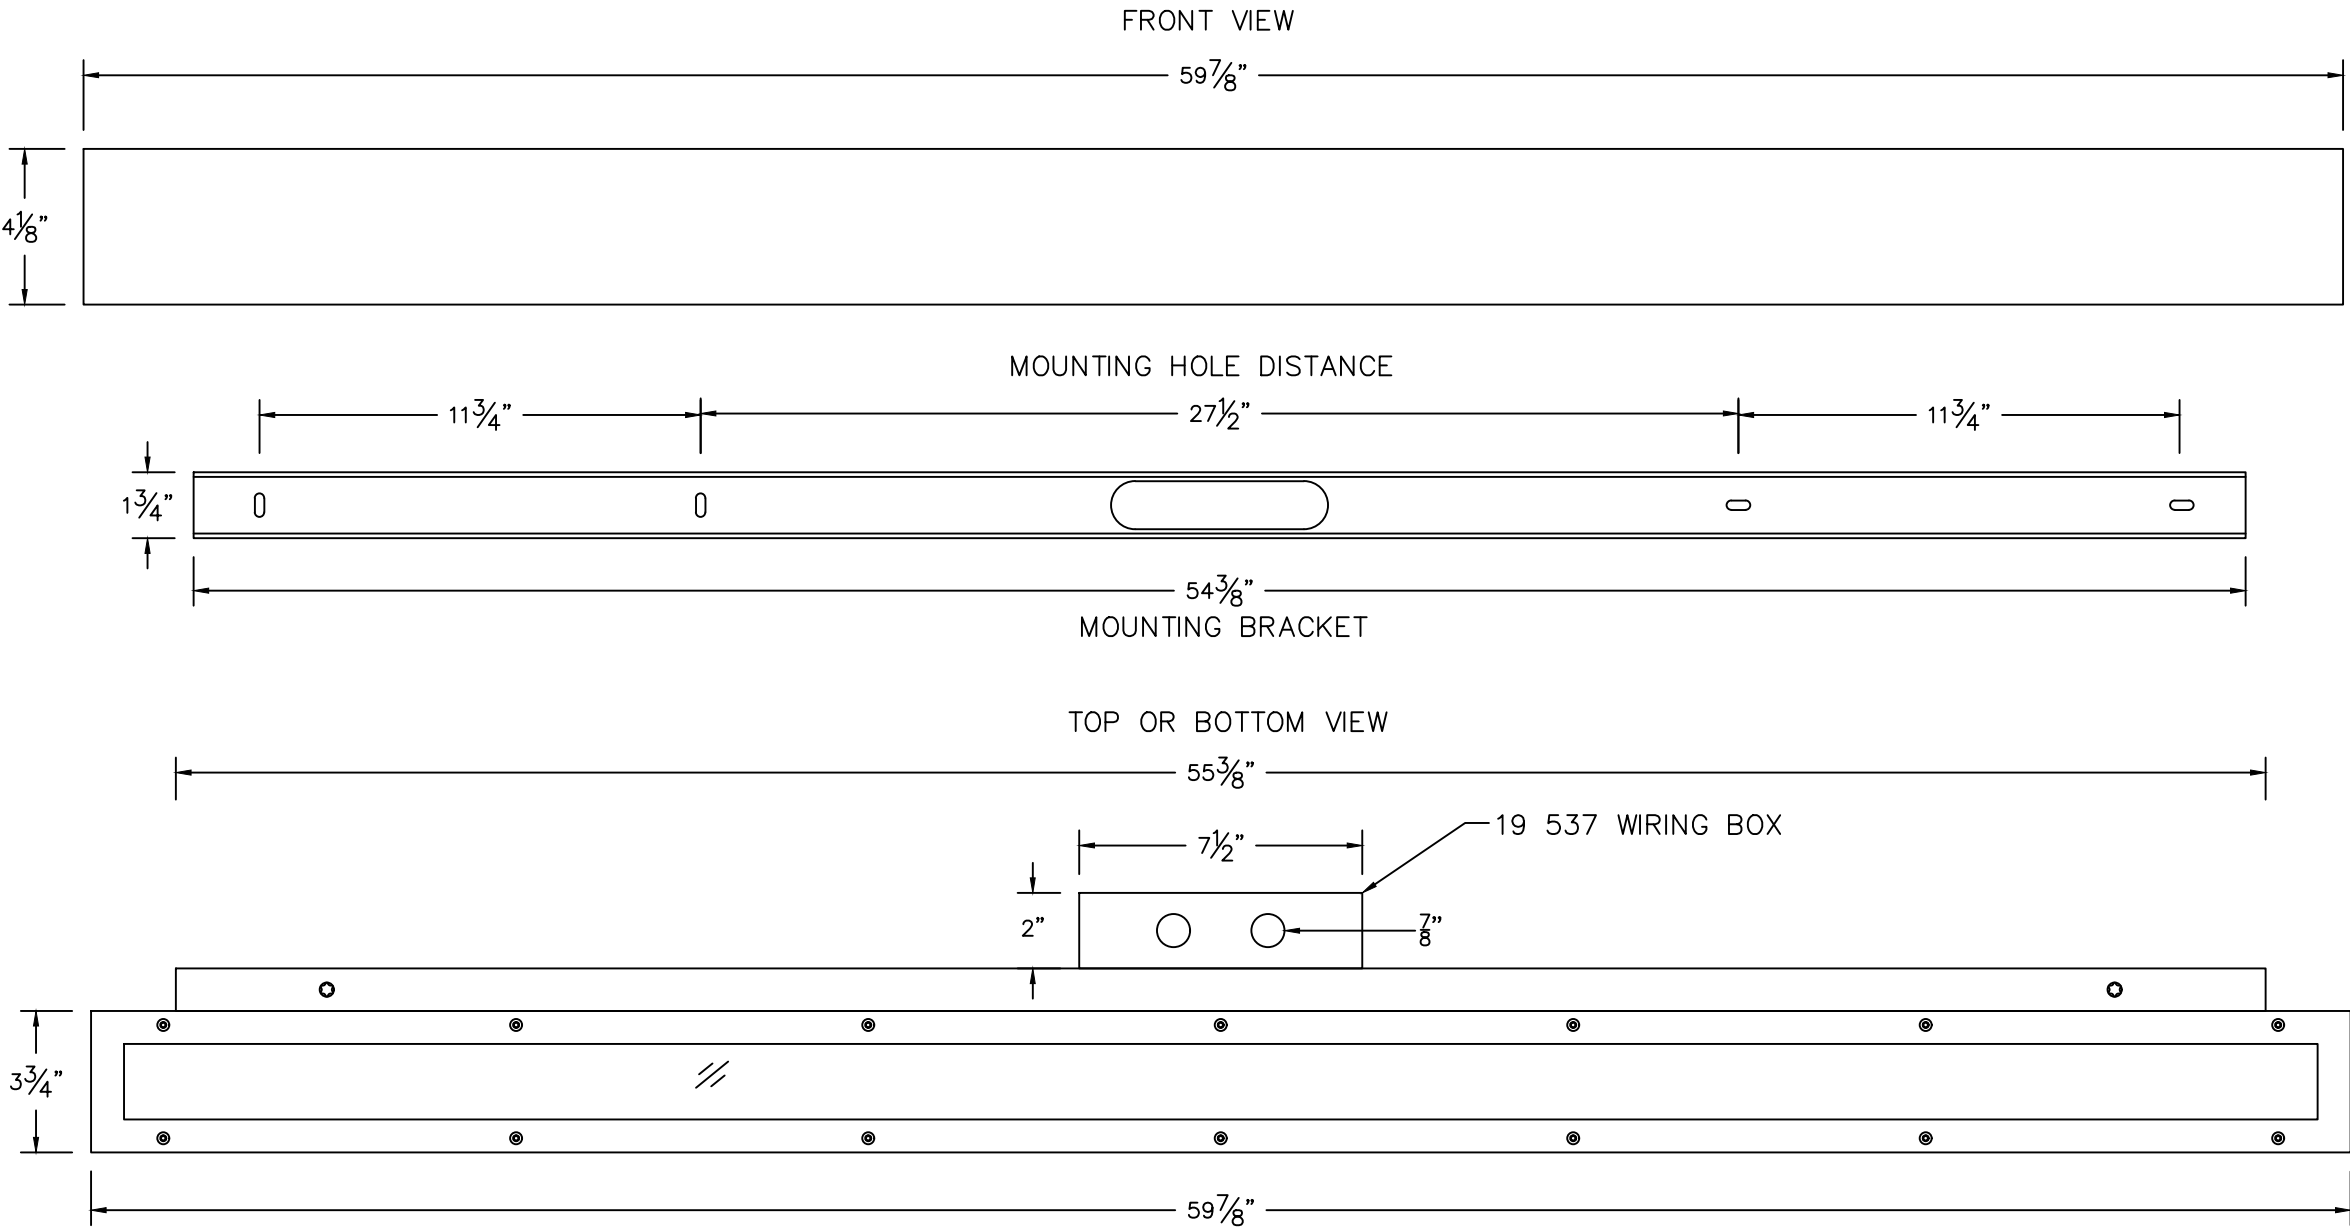

SECTION VIEW: MOUNTING DETAIL (NOT TO SCALE)

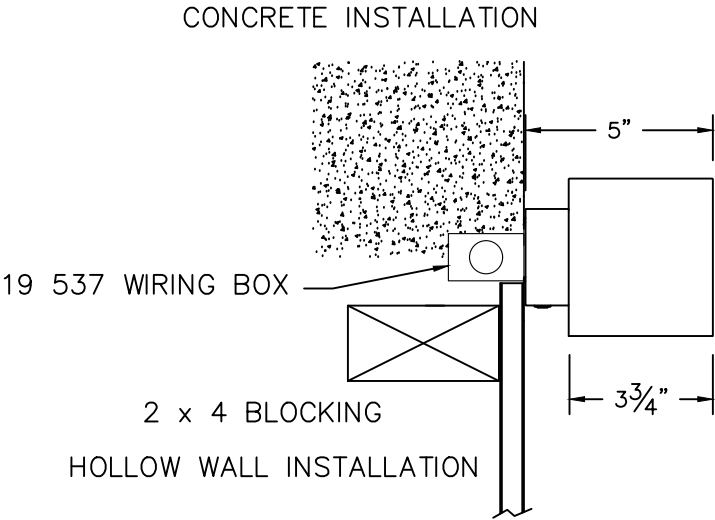

TYPE: \_\_\_\_\_

SUBMITTAL APPROVAL

APPROVED BY: \_\_\_\_\_

SIGNED: \_\_\_\_\_

DATE: \_\_\_\_\_

REV.	DATE	DESCRIPTION

CAT NO.: 44 419

PROJECT: -

LOCATION: -

DRAWN: AG DATE:02/26/2019 FILE NAME: 44419.dxf

BEGA

1000 Bega Way  
Carpinteria, Ca. 93013  
(805) 684-0533

This print contains confidential information which is the property of BEGA U.S. By acceptance this information, the borrower agrees that it will not be used for any other purpose other than that which is was loaned.