
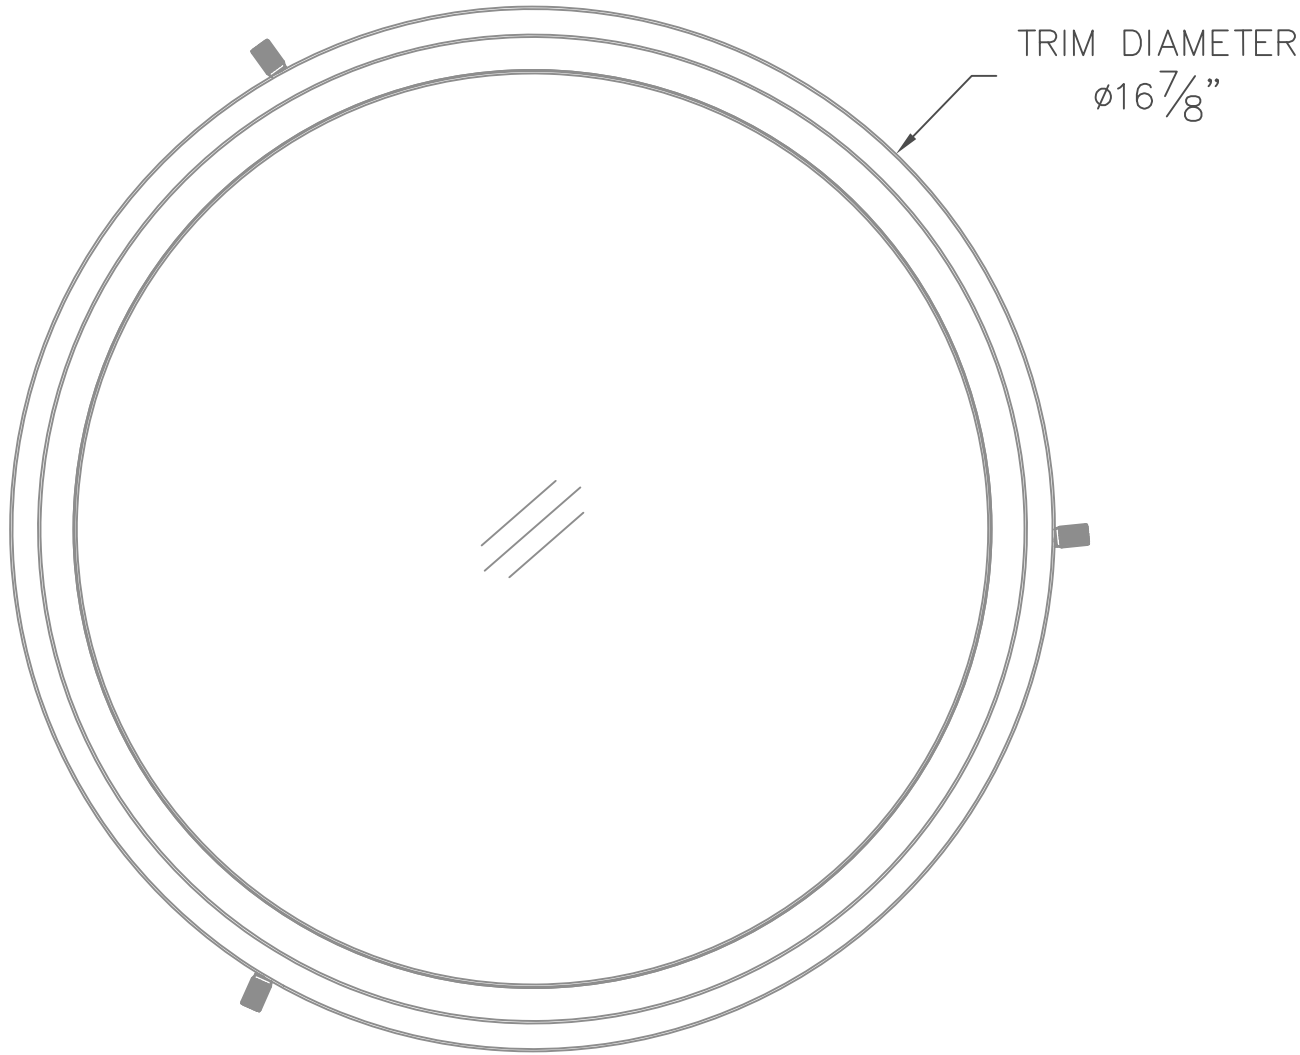


- NOTE:
- LUMINAIRE # 50 292 – SEE SPECIFICATIONS
 - CEILINGBOX PROVIDED

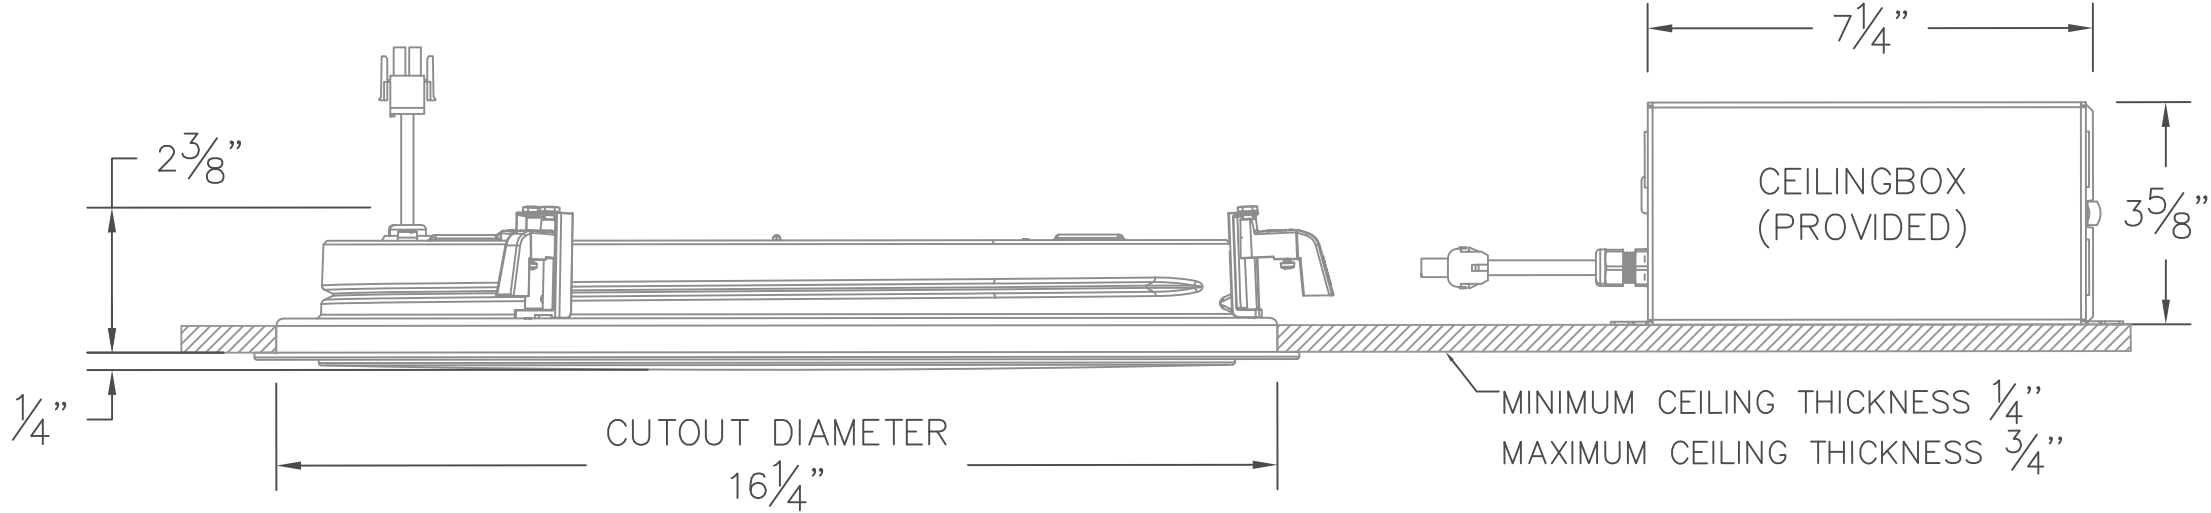

SUBMITTAL APPROVAL

APPROVED BY: _____

SIGNED: _____ DATE: _____

REV.	DATE	DESCRIPTION
------	------	-------------

This print contains confidential information which is the property of BEGA U.S. By accepting this information, the borrower agrees that it will not be used for any other purpose other than that which is was loaned.

CAT NO.: 50292_BEGA_SUBMITTAL

PROJECT: _____

LOCATION: _____

DRAWN:MPRENGERDATE:8/3/2020 FILE NAME:50292_BEGA_SUBMITTAL.DXF

BEGA

1000 Bega Way
Carpinteria, CA 93013
(805) 684-0533