


NOTE: RECESSED CEILING LUMINAIRE # 50 577.X – SEE SPECIFICATIONS

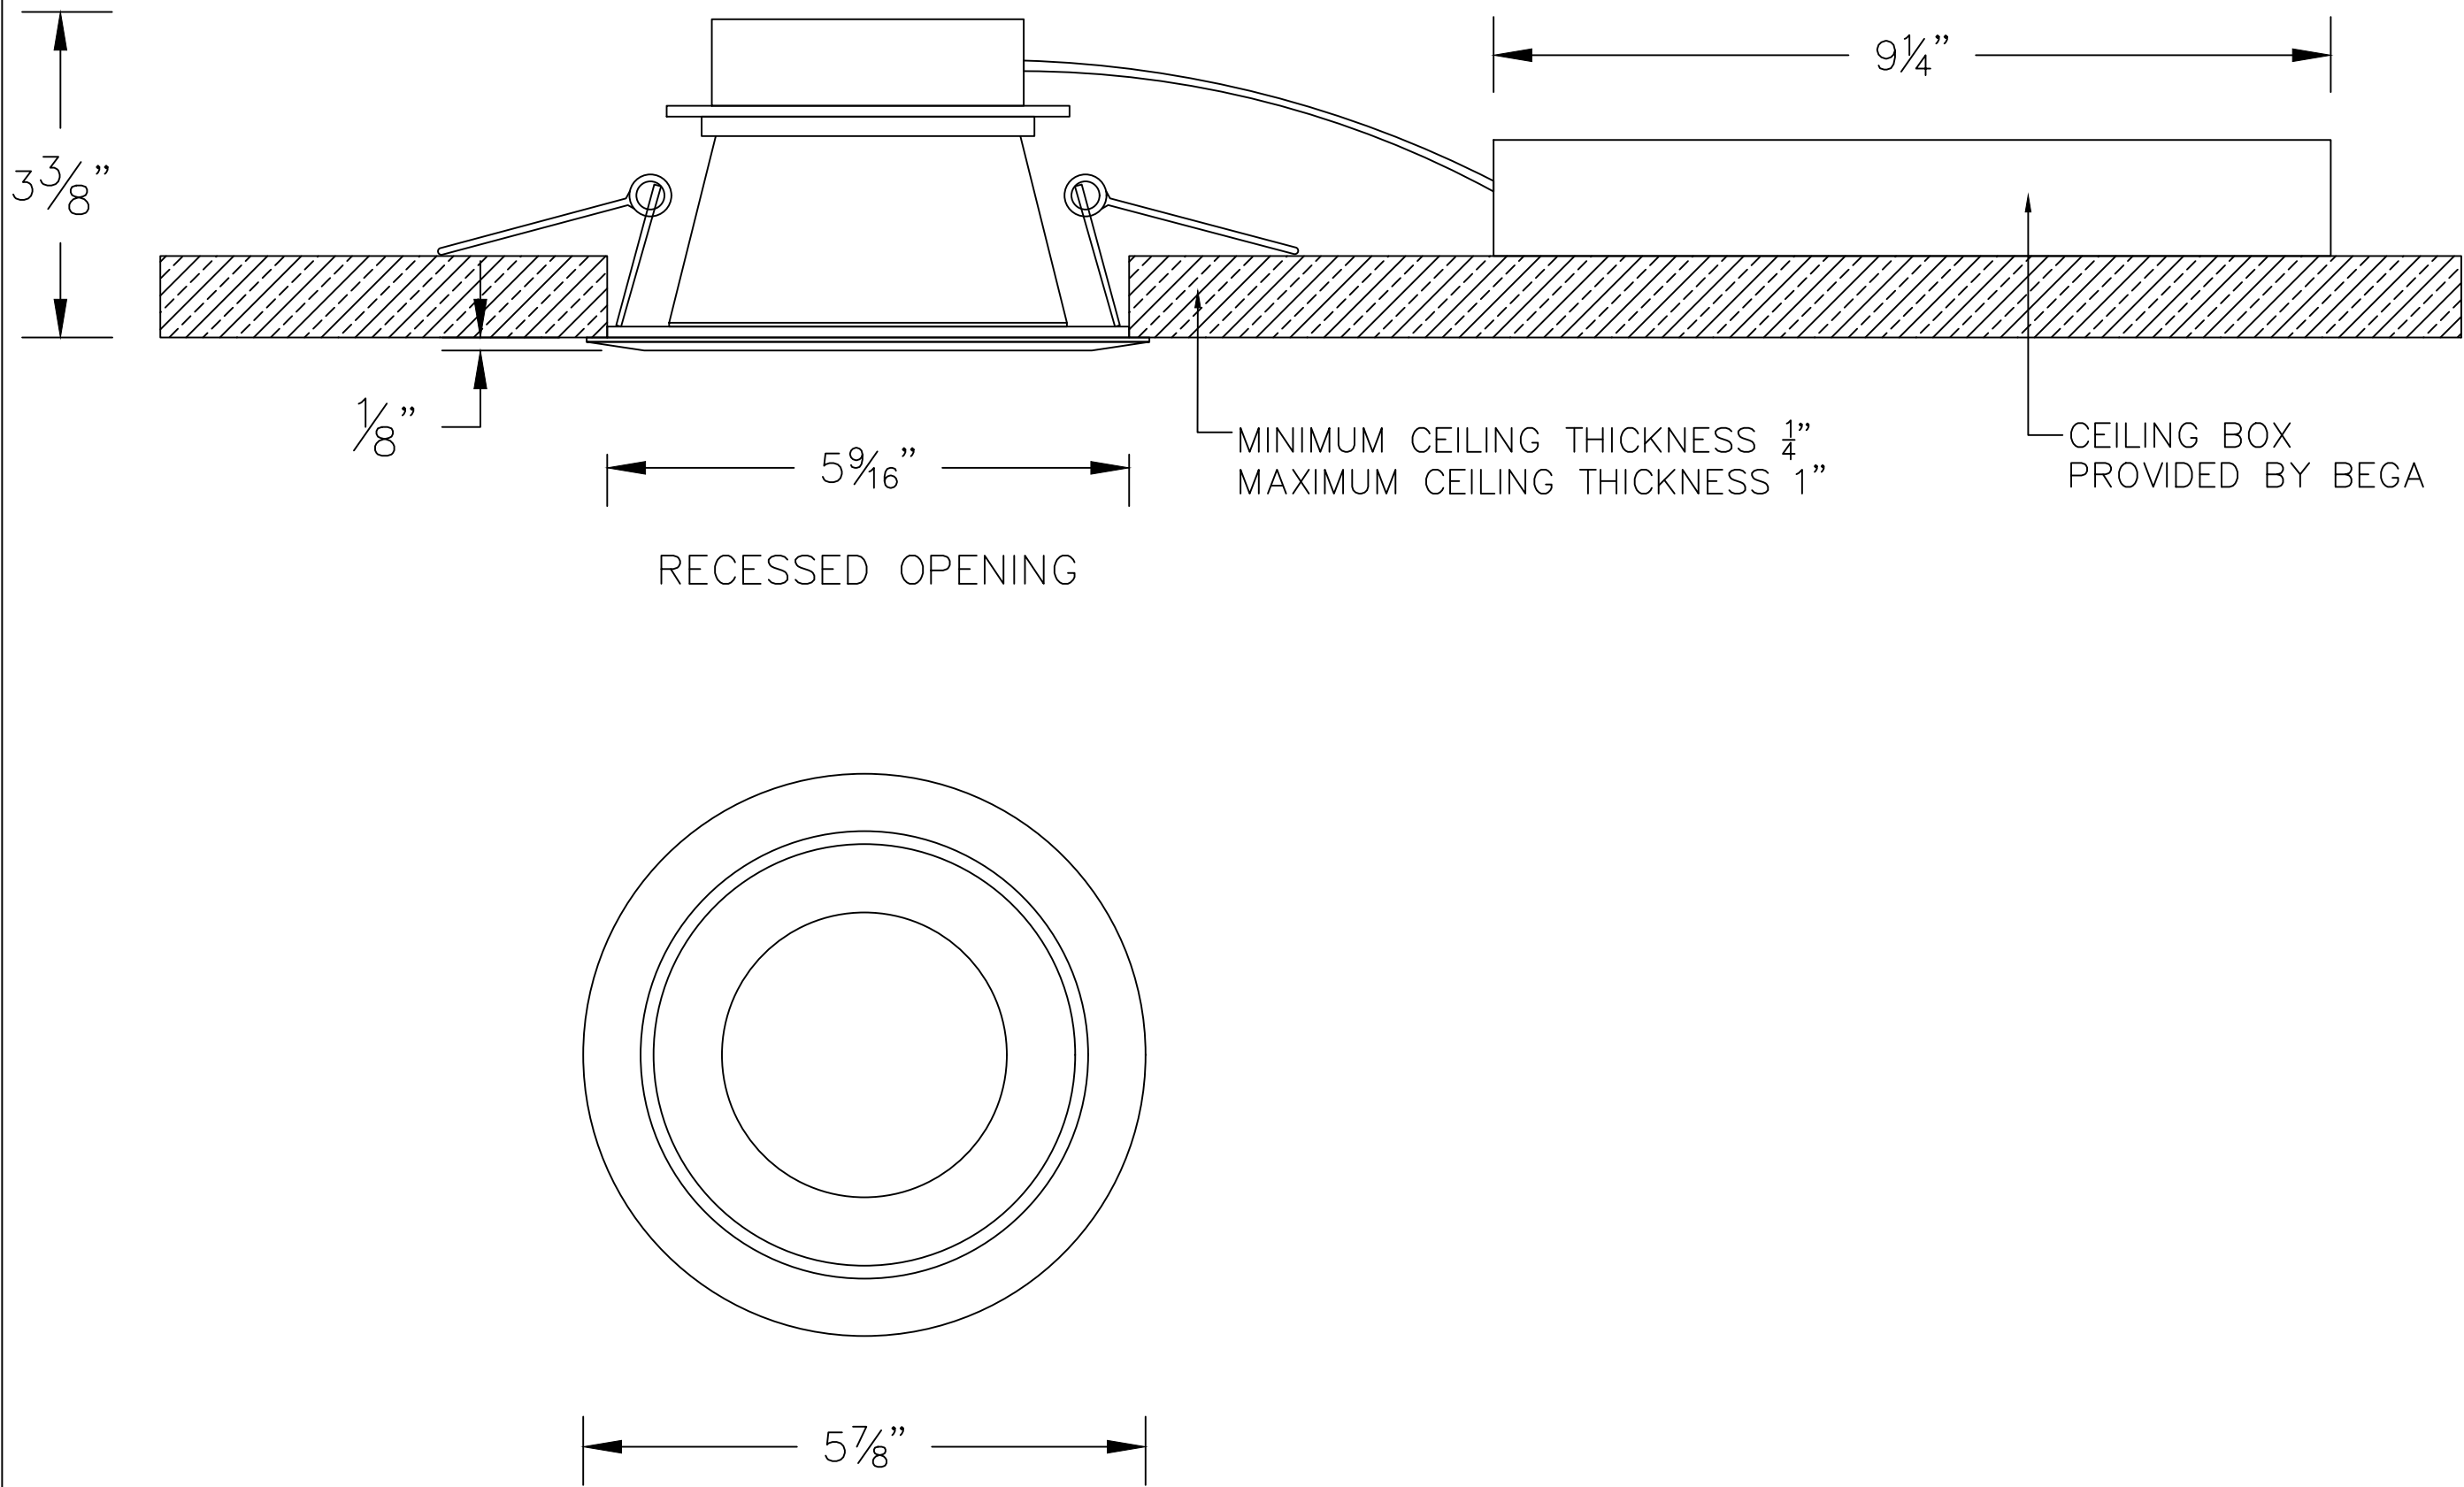

TYPE: _____		SUBMITTAL APPROVAL		CAT NO.: 50 577.X		BEGA	
		APPROVED BY: _____		PROJECT: -		1000 Bega Way Carpinteria, Ca. 93013 (805) 684-0533	
SIGNED: _____		DATE: _____		LOCATION: -		50577.dxf	
REV.	DATE	DESCRIPTION		DRAWN: AG		DATE: 11/08/2018	
This print contains confidential information which is the property of BEGA U.S. By acceptance this information, the borrower agrees that it will not be used for any other purpose other than that which is was loaned.							