
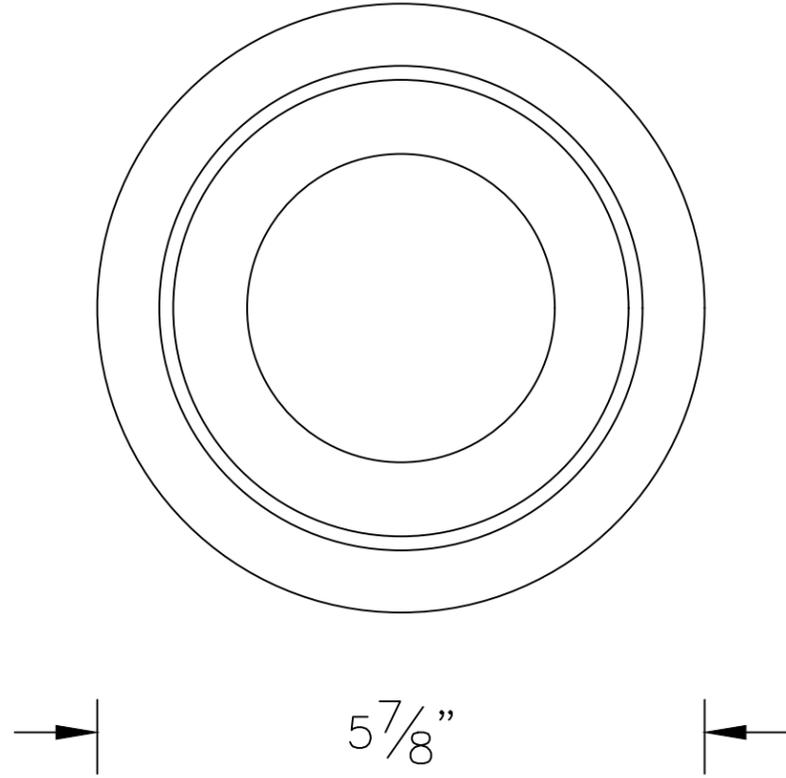


NOTE: RECESSED CEILING LUMINAIRE # 50 579.X – SEE SPECIFICATIONS

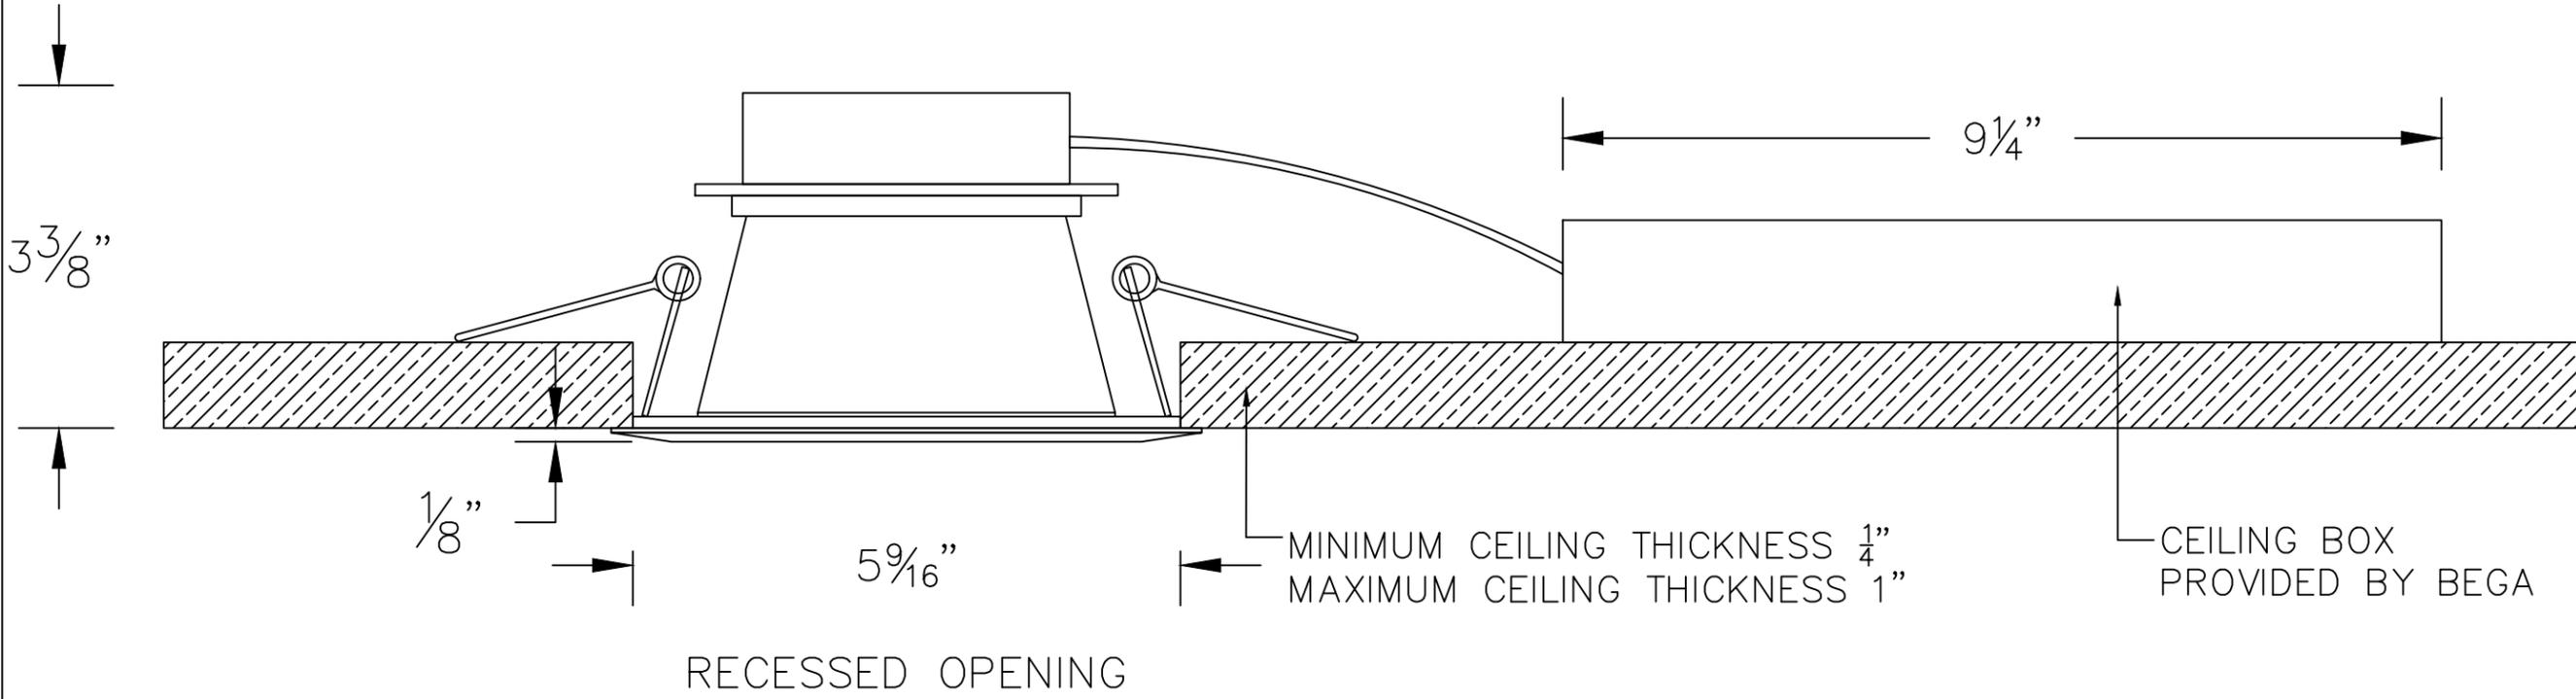

TYPE: \_\_\_\_\_

**SUBMITTAL APPROVAL**

APPROVED BY: \_\_\_\_\_

SIGNED: \_\_\_\_\_ DATE: \_\_\_\_\_

REV.	DATE	DESCRIPTION

CAT NO.: 50 579.X

PROJECT: -

LOCATION: -

DRAWN: AG DATE: 11/08/2018 FILE NAME: 50579.dxf

**BEGA**

1000 Bega Way  
Carpinteria, Ca. 93013  
(805) 684-0533

This print contains confidential information which is the property of BEGA U.S. By acceptance this information, the borrower agrees that it will not be used for any other purpose other than that which is loaned.