


- NOTE:
- LUMINARIE # 50 717 with ceilingbox – SEE SPECIFICATIONS
 - LUMINAIRE IS NON-IC RATED – INSULATION MUST BE AT LEAST 3” FROM LUMINAIRE
 - CUTOUT DIAMETER 2 11/16”

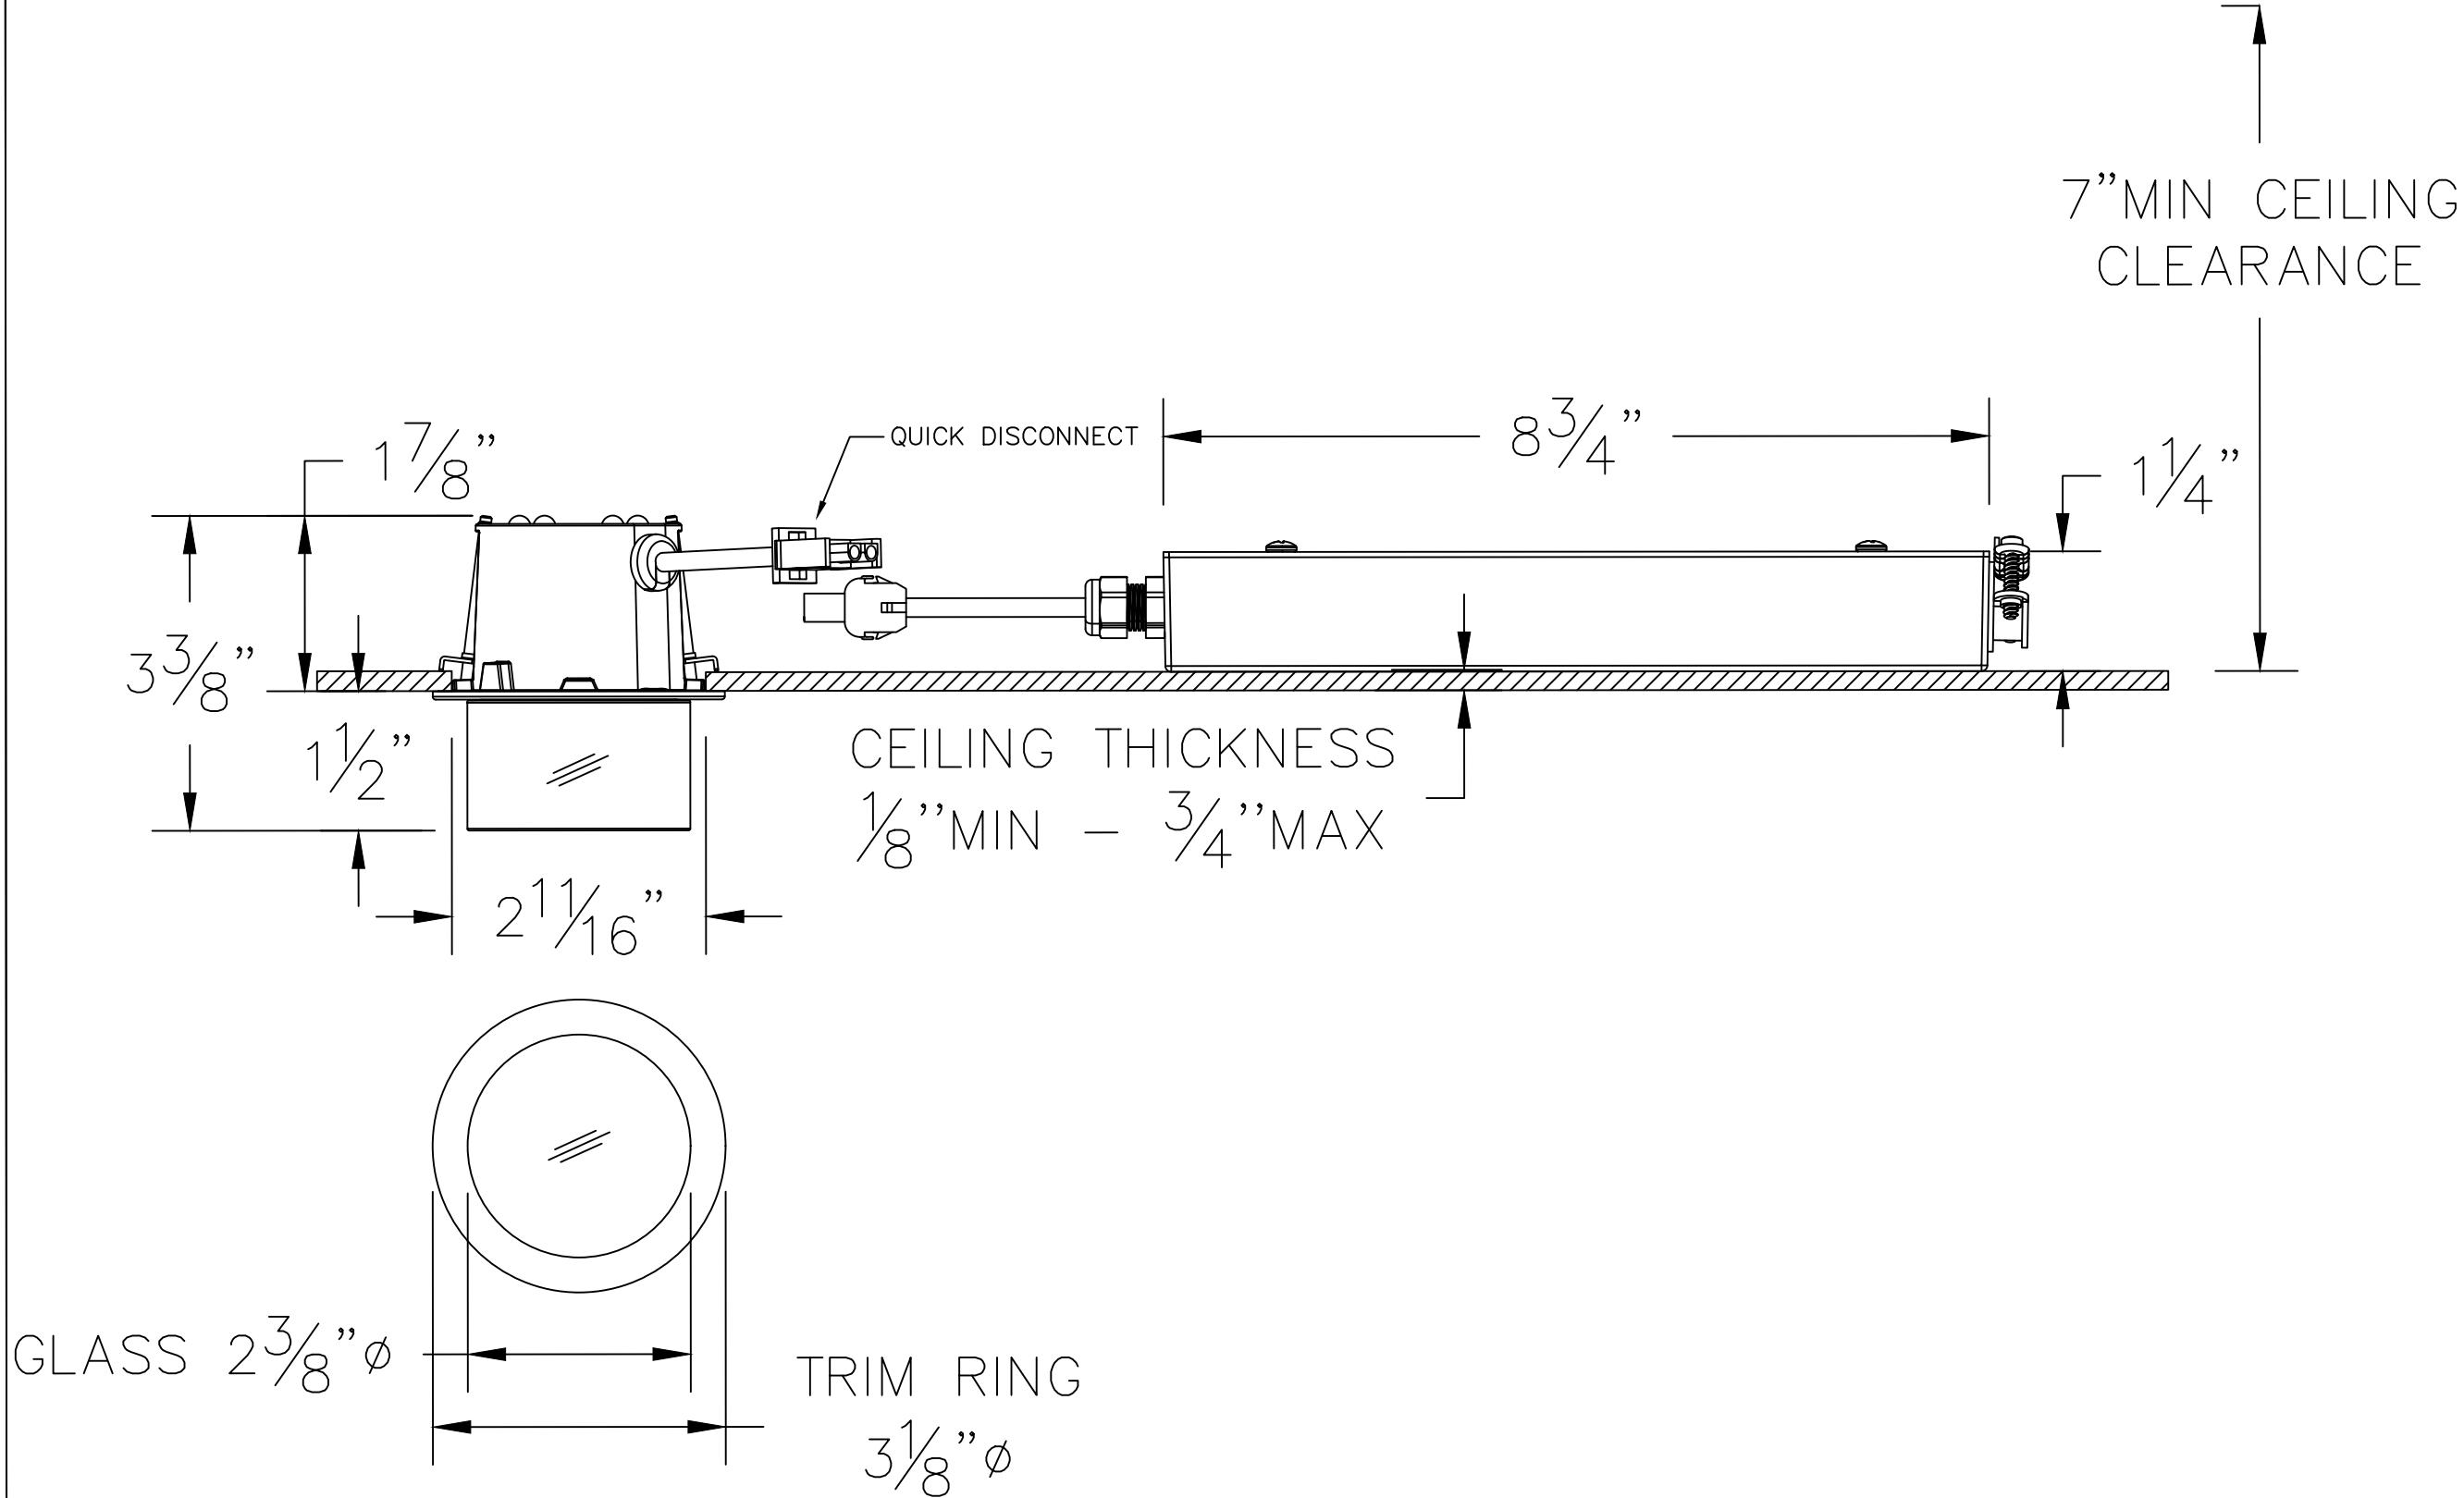

SUBMITTAL APPROVAL		BEGA	
APPROVED BY: _____		1000 Bega Way	
SIGNED: _____		Carpinteria, CA 93013	
DATE: _____		(805) 684-0533	
REV.	DATE	DESCRIPTION	FILE NAME: 50717_BEGA_SUBMITTAL.DXF
This print contains confidential information which is the property of BEGA U.S. By accepting this information, the borrower agrees that it will not be used for any other purpose other than that which it was loaned.			