




REV	CHANGED BY	DESCRIPTION	DATE

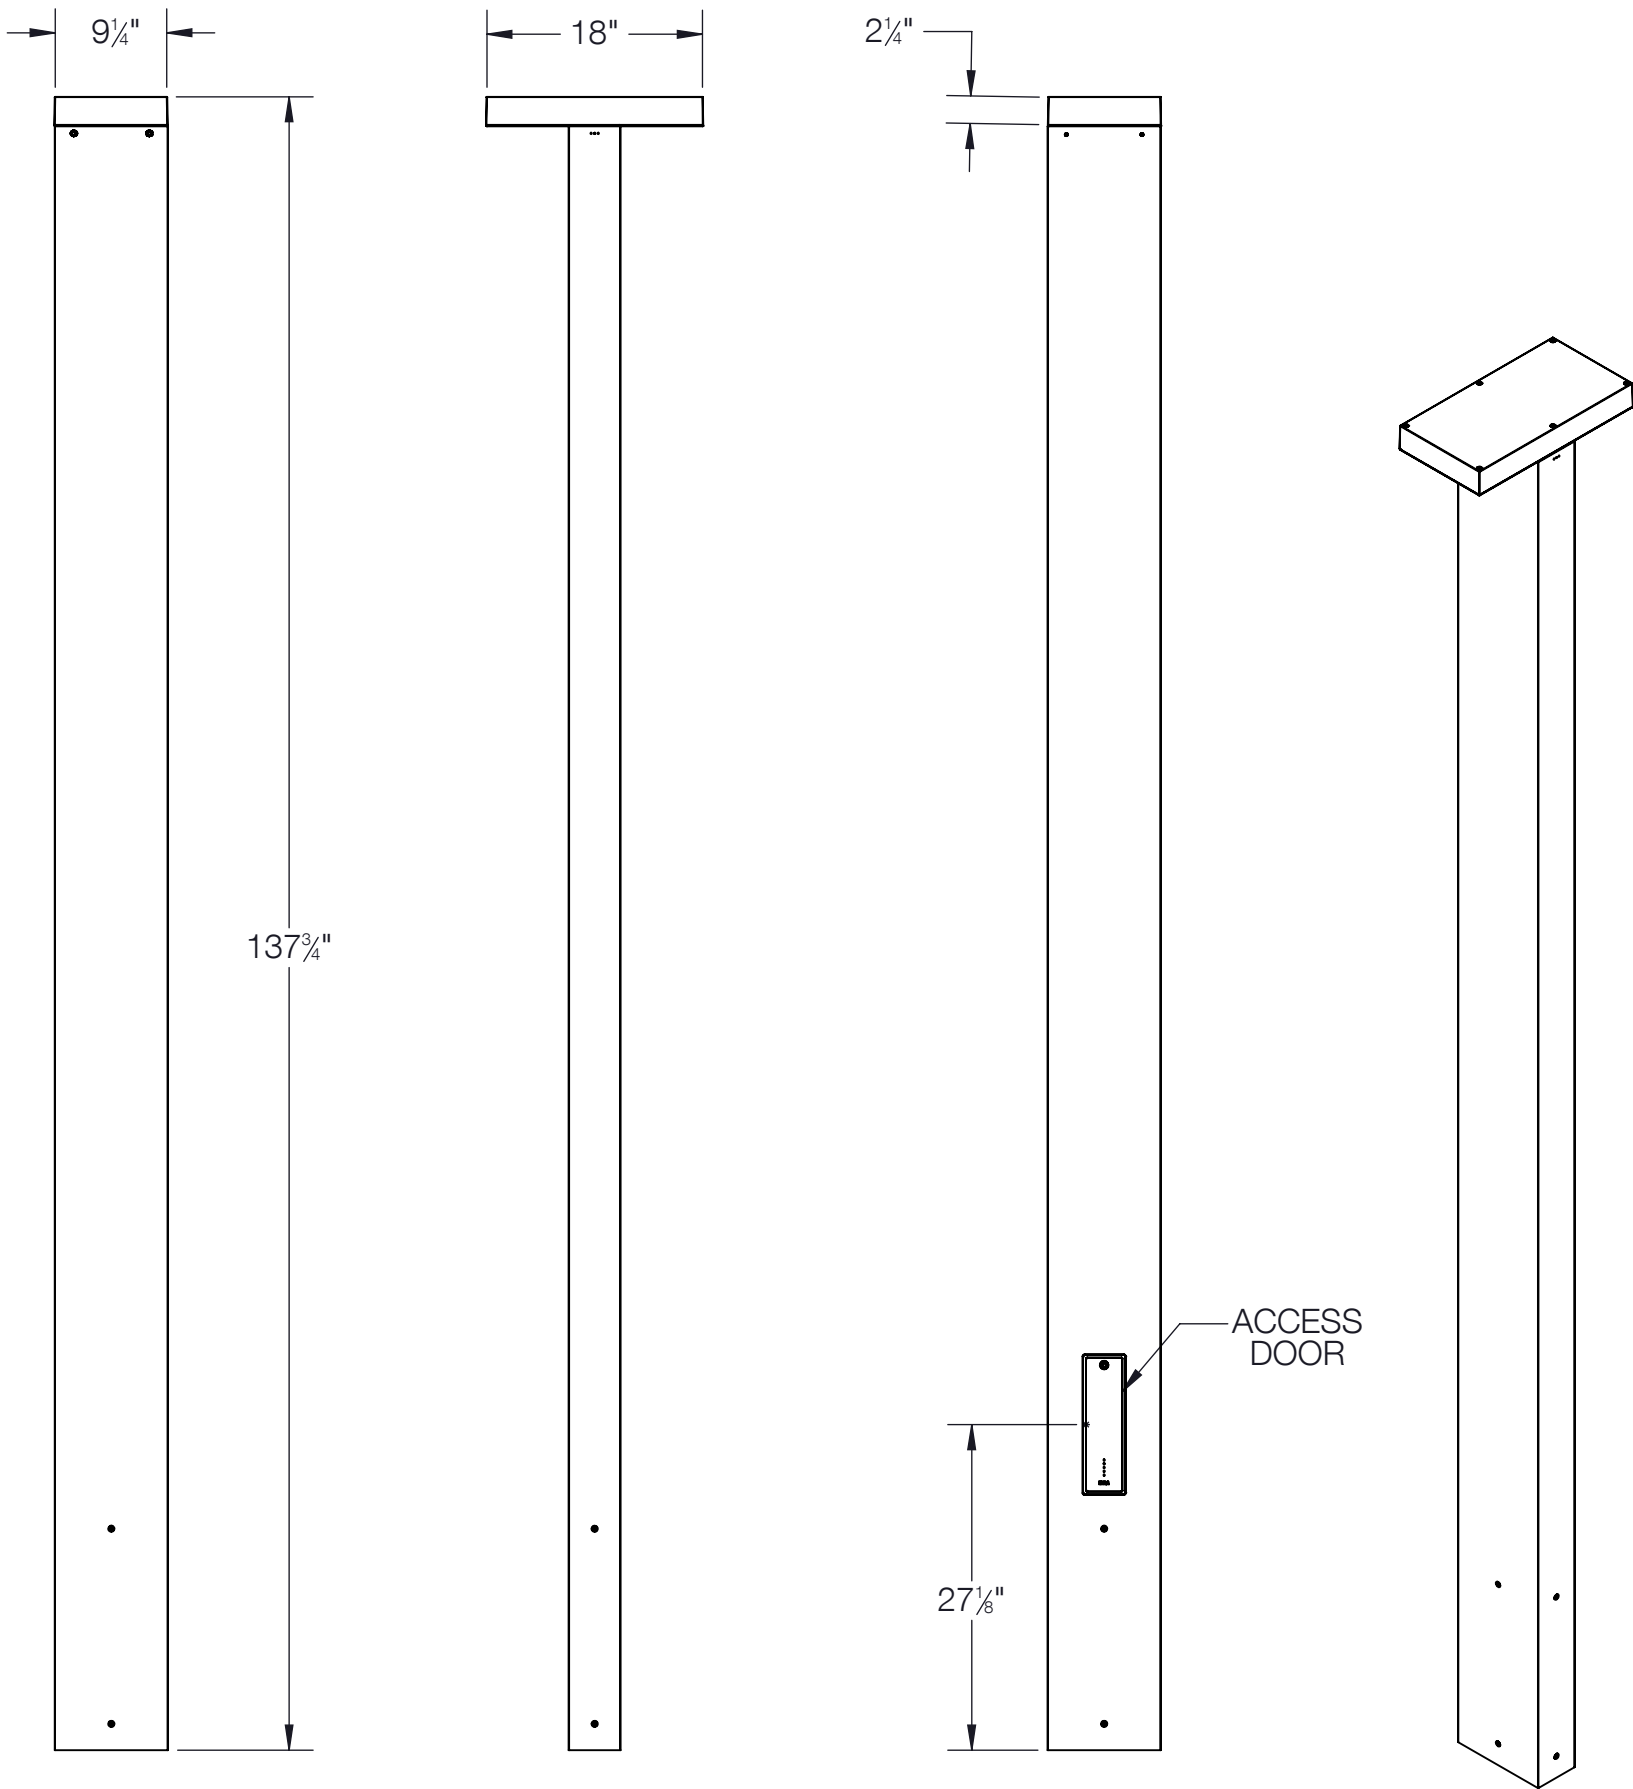

- NOTES:
1. INCLUDES 79802 - ANCHOR KIT
 2. INCLUDES SPECIAL TOOL FOR ACCESS DOOR
 3. INCLUDES KIT 76 - WATERPROOF WIRING CONNECTORS
 4. OPTIONAL 71140 - DIRECT BURIAL ANCHOR KIT

BEGA			
1000 BEGA Way, Carpinteria, California 93013		P (805) 684-0533 - www.bega-us.com	
APPROVED: _____ DATE: _____		DESCRIPTION: BUILDING ELEMENT - ASYMMETRIC · TWIN	
TYPE: _____			
PROPRIETARY AND CONFIDENTIAL		SIZE	PART NO.
THE INFORMATION CONTAINED IN THIS DRAWING IS THE SOLE PROPERTY OF BEGA NORTH AMERICA, INC.		B	84276
ANY REPRODUCTION IN PART OR AS A WHOLE WITHOUT THE WRITTEN PERMISSION OF BEGA NORTH AMERICA, INC. IS PROHIBITED.		NOT TO SCALE	REV
		3/8/2022	-
		SHEET 1 OF 3	

REV	CHANGED BY	DESCRIPTION	DATE

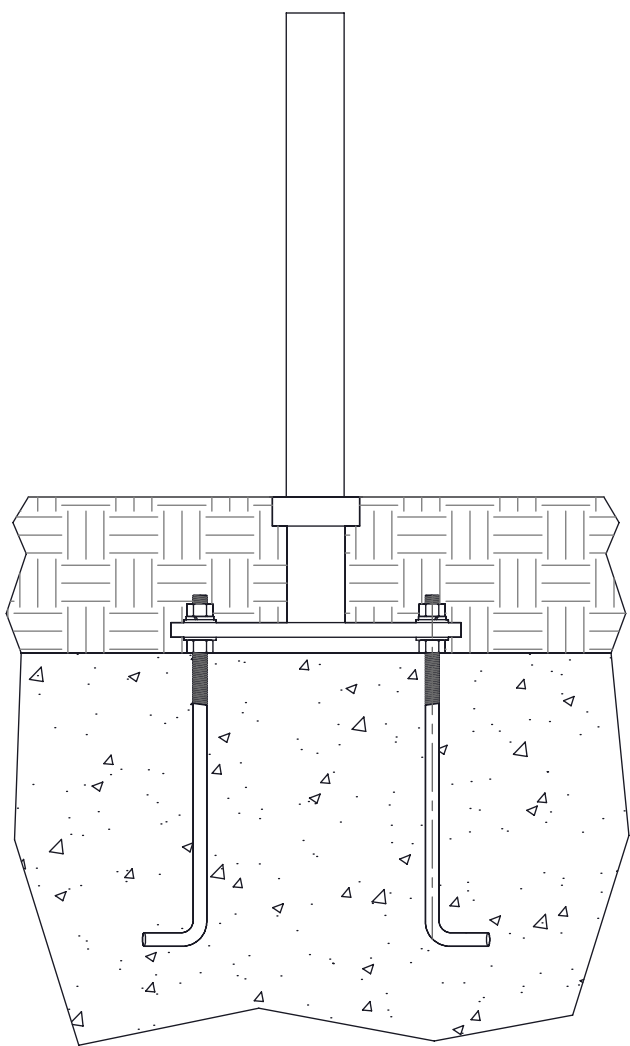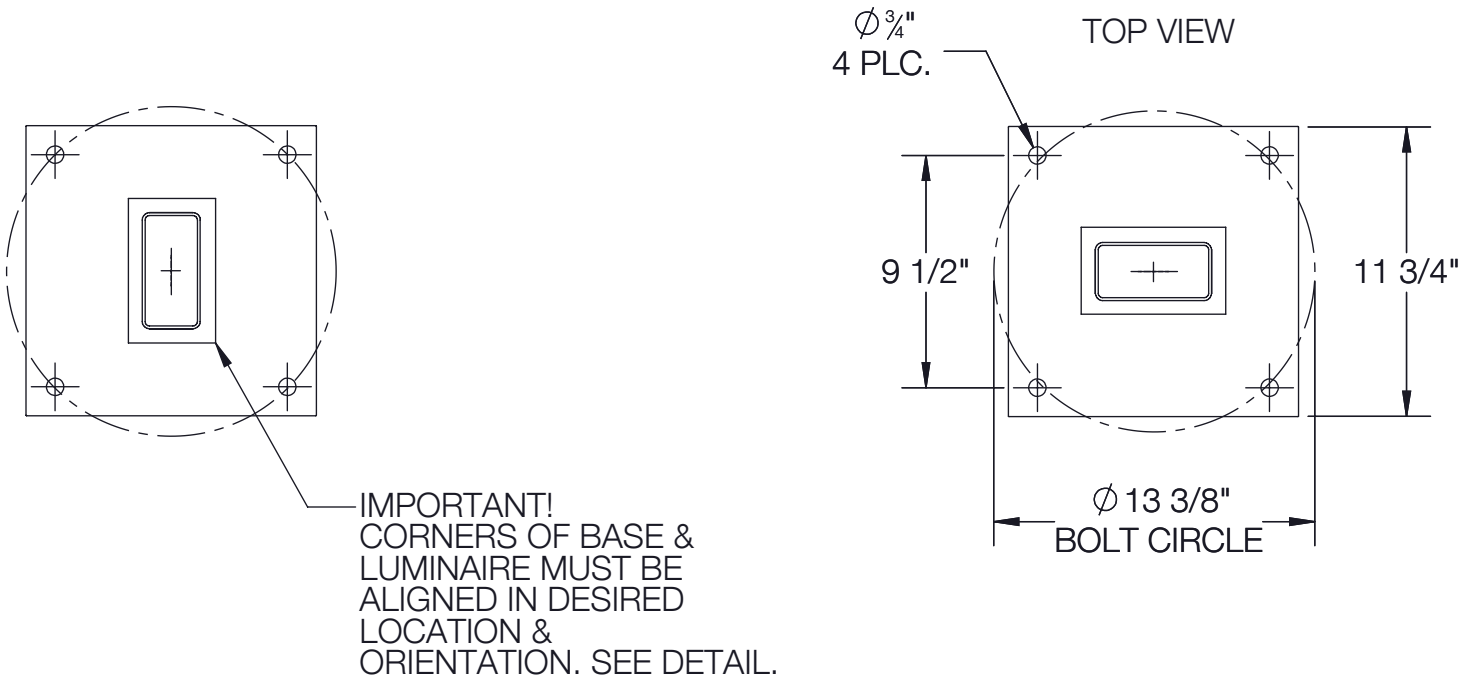

THIS SURFACE MUST BE FLUSH TO FINISHED GRADE


FINISHED GRADE

CONCRETE FOOTING

(4) 5/8" X 14" X 2" 'L' ANCHOR BOLTS WITH LEVELING WASHERS, LOCK WASHERS, AND HEX NUTS


25 3/8"

5 3/4"

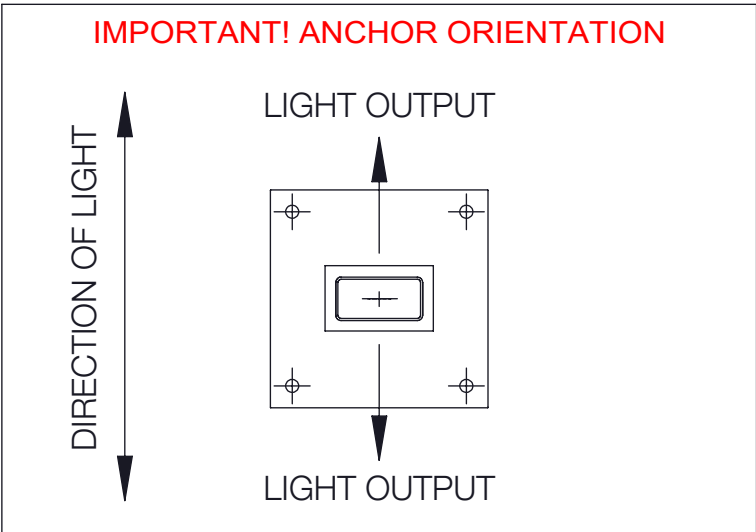


BEGA			
1000 BEGA Way, Carpinteria, California 93013		P (805) 684-0533 - www.bega-us.com	
APPROVED: _____ DATE: _____		DESCRIPTION: ANCHOR KIT - INCLUDED	
TYPE: _____			
PROPRIETARY AND CONFIDENTIAL		SIZE	PART NO.
THE INFORMATION CONTAINED IN THIS DRAWING IS THE SOLE PROPERTY OF BEGA NORTH AMERICA, INC.		B	79802
ANY REPRODUCTION IN PART OR AS A WHOLE WITHOUT THE WRITTEN PERMISSION OF BEGA NORTH AMERICA, INC. IS PROHIBITED.		NOT TO SCALE	2/28/2022
			SHEET 2 OF 3

REV	CHANGED BY	DESCRIPTION	DATE

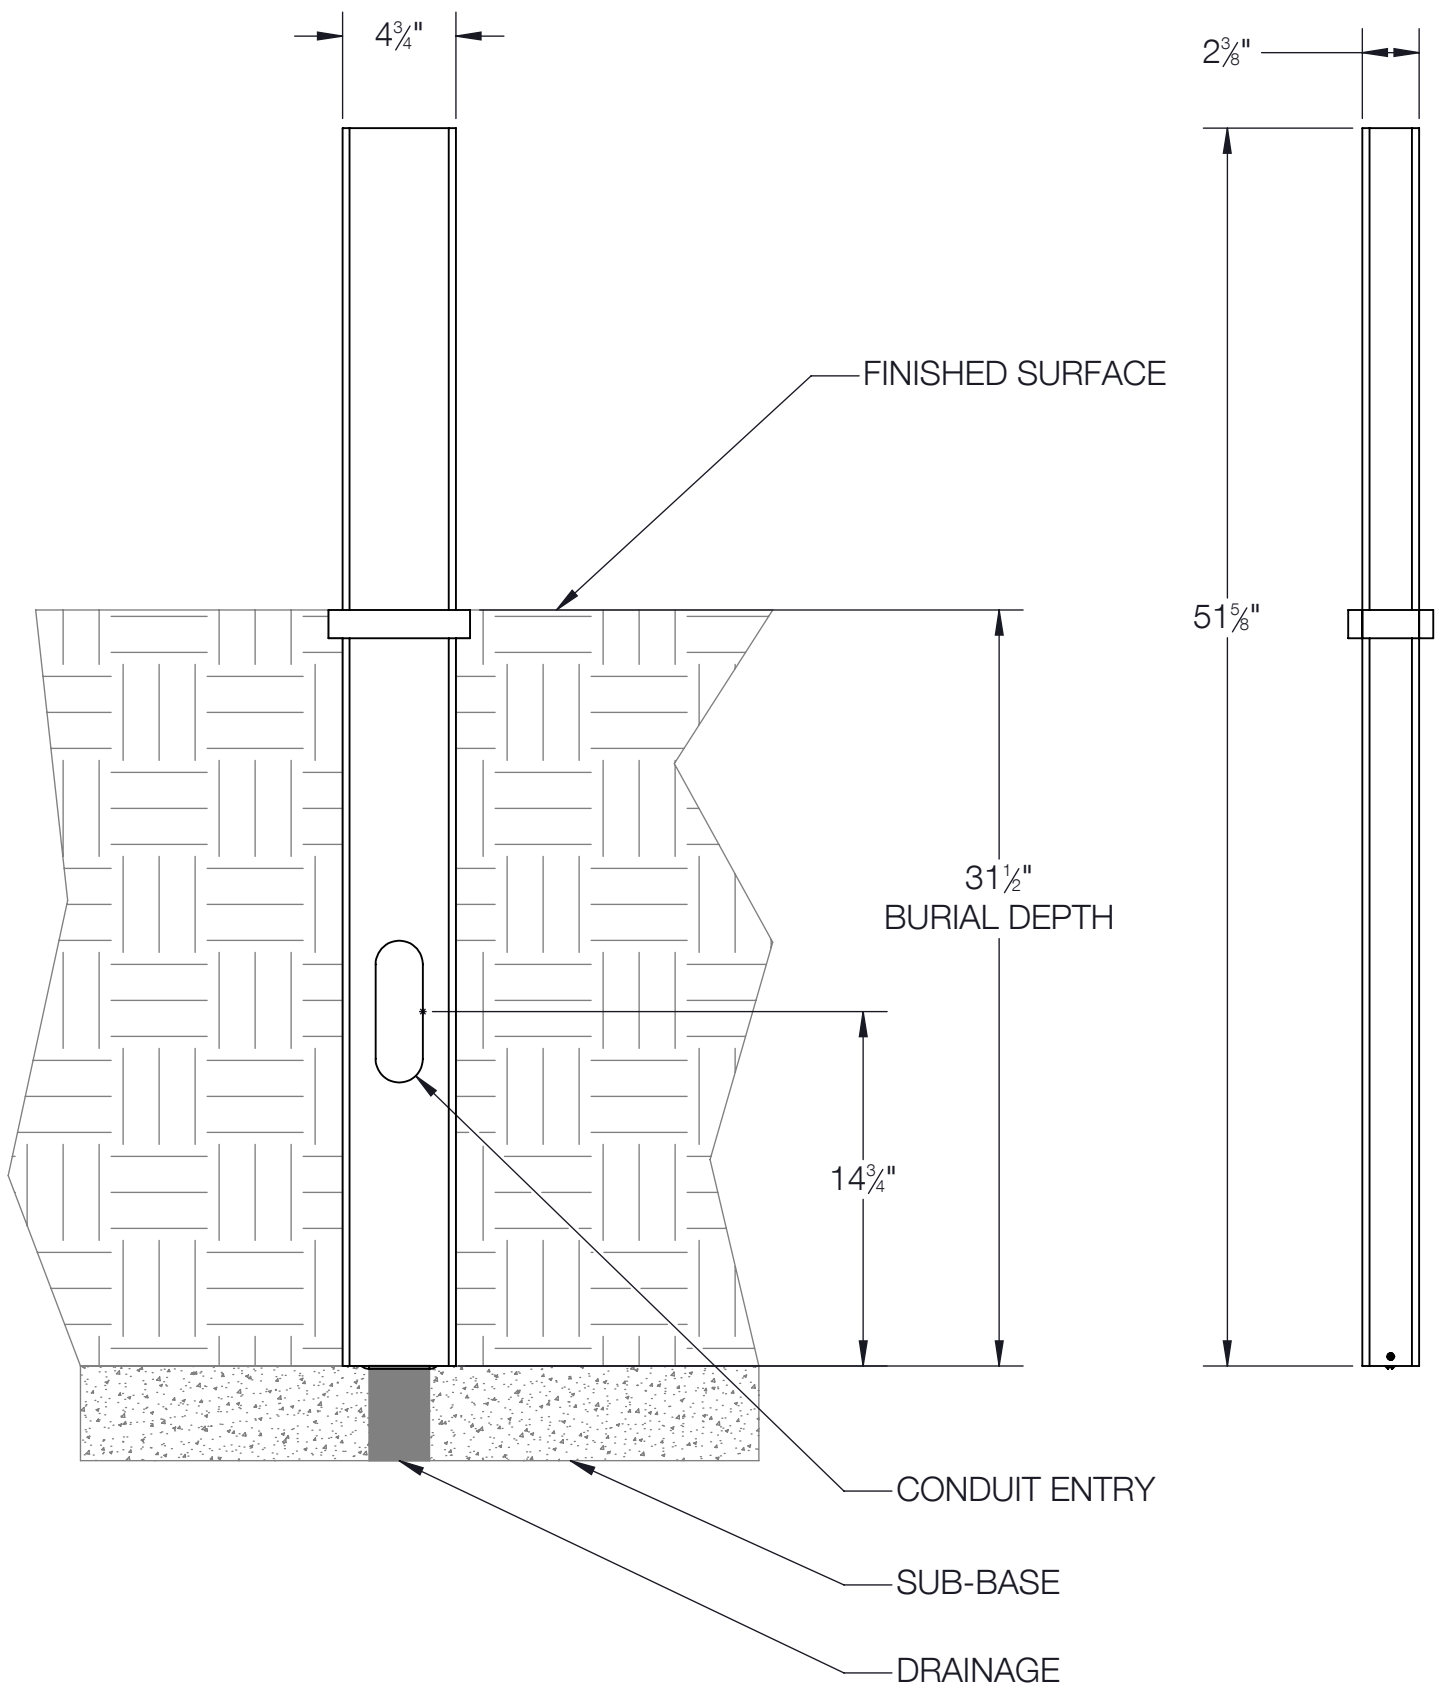

- NOTES:
1. OPTIONAL DIRECT BURIAL ANCHORAGE
 2. INCLUDES ANCHOR PLATE FOR STABILITY DURING INSTALLATION.

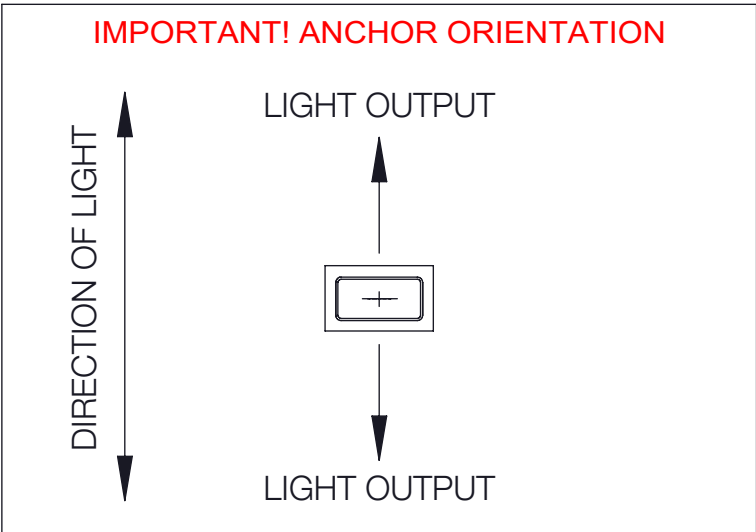

BEGA			
1000 BEGA Way, Carpinteria, California 93013		P (805) 684-0533 - www.bega-us.com	
APPROVED: _____ DATE: _____		DESCRIPTION: ANCHOR KIT - OPTIONAL DIRECT BURIAL	
TYPE: _____		SIZE B	PART NO. 71140
PROPRIETARY AND CONFIDENTIAL THE INFORMATION CONTAINED IN THIS DRAWING IS THE SOLE PROPERTY OF BEGA NORTH AMERICA, INC. ANY REPRODUCTION IN PART OR AS A WHOLE WITHOUT THE WRITTEN PERMISSION OF BEGA NORTH AMERICA, INC. IS PROHIBITED.		REV -	
NOT TO SCALE		2/28/2022	SHEET 3 OF 3