


NOTE: ADEQUATE DRAINAGE MUST BE PROVIDED IN CONCRETE FOUNDATION OR GROUT.

**ANCHORAGE KIT 898A**  
SUPPLIED BY BEGA

3" TO 5 1/8" DIA  
TAPERED ALUMINUM  
POLE W/ BELL BASE

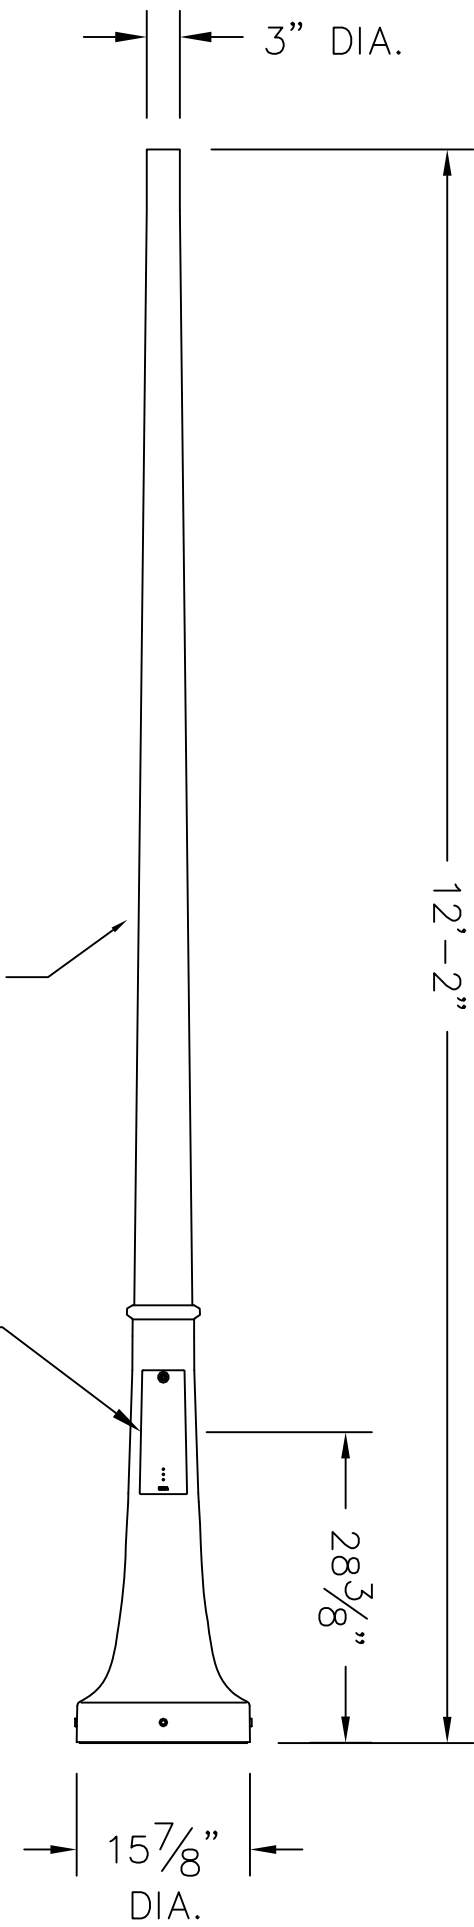

**DISCLAIMER**

BEGA/US WARRANTS THE SPECIFIC ANCHOR BOLTS & POLE COMBINATION ACCORDING TO THE PRODUCT NUMBER(S) AND DESCRIPTIONS(S). STRUCTURAL CAHNGES TO THE POLE REQUESTED BY THE CUSTOMER INCLUDING CHANGES TO POLE LENGTH, MAY AFFECT THE COMPATIBILITY OF THE ANCHOR BOLTS AND CORRESPONDING POLES.  
BEGA/US IS NOT RESPONSIBLE FOR THE INCOMPATIBILITY OF THE ANCHOR BOLTS AND POLES RESULTING FROM SUCH STRUCTURAL CHANGES WITHOUT REVIEW BY THE BEGA/US ENGINEERINGDEPT. THIS INCLUDES, BUT IS NOT LIMITED TO; ANY LABOR CHARGES, CHARGES FOR REPLACEMENT MATERIALS AND SHIPPING.

**SEE LUMINAIRE SPECIFICATION SHEET FOR ADDITONAL DETAILS**

MAXIMUM EPA AT VARIOUS MPH, ALLOWS FOR 1.3 GUST FACTOR*						
POLE NO.	MPH —	70	80	90	100	120
927		13.7	10.1	7.6	5.9	3.8

\*PER AASHTO 1994 WIND MAP

NOTE: DATA ABOVE ASSUMES GRADE LEVEL INSTALLATION AND A MAXIMUM LUMINAIRE WEIGHT OF 50 LBS.

This print contains confidential information which is the property of BEGA/US. By accepting this information, the borrower agrees that it will not be used for any other purpose other than that which is was loaned.

Catalog No.: 927  
Description: POLE - Tapered Bell Base 12-2"  
Drawn by: Bob Mc Date: 3/25/14 File Name: 927  
SCALE: NONE — DO NOT SCALE DRAWING

**BEGA**

1000 Bega Way  
Carpinteria, Ca. 93013  
(805) 684-0533